



Rear Elevation

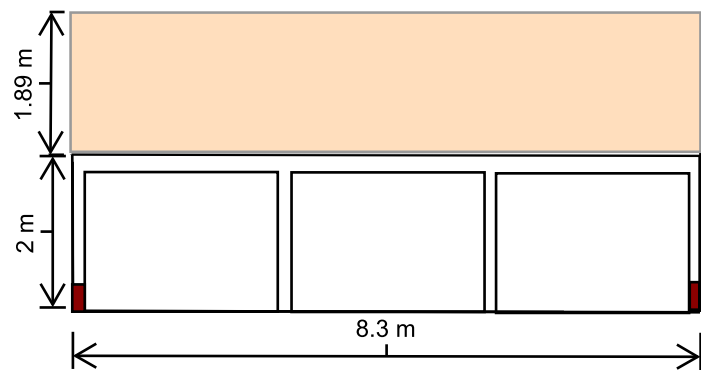


Front Elevation

Brick support wall to the bottom with feather edge boarding to walls and pan tiled roof with timber frame

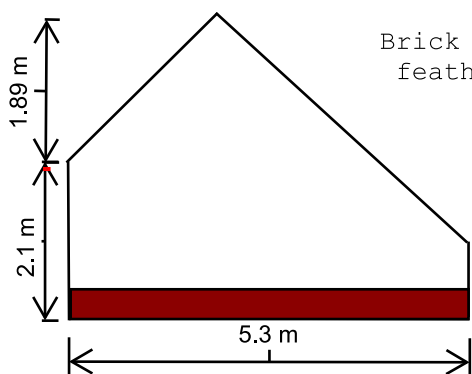


Right hand Elevation

Brick work support wall with feather edge to walls.

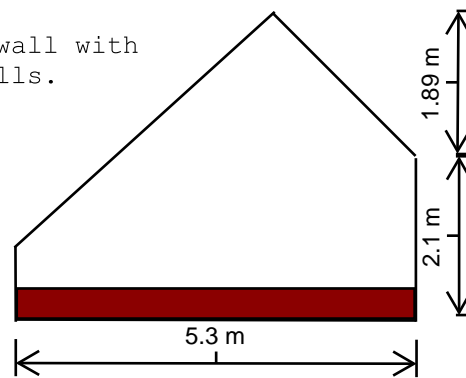

Left hand Elevation

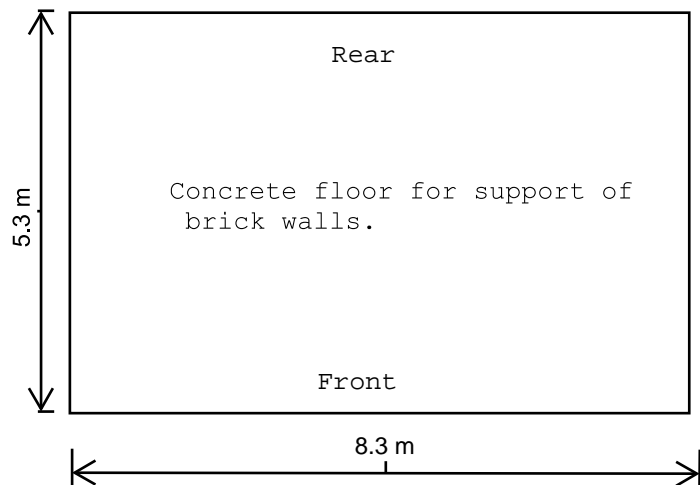

Floor Plan