



Rear Elevation

Brick work with pan tile roof.
Rear wall is falling back from side walls with two large cracks)

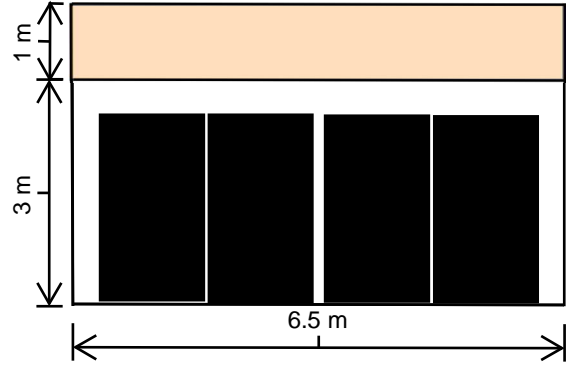


Front Elevation

Brick walls with four timber doors with rhs permanently sealed shut.

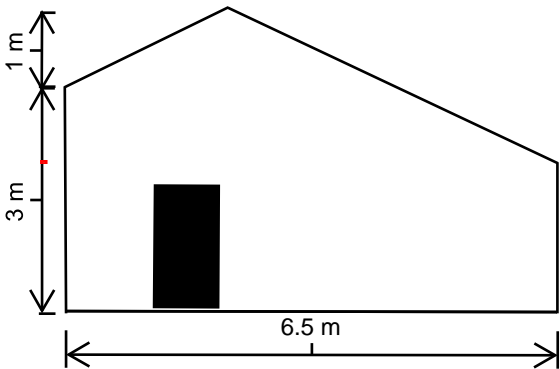


Right hand Elevation

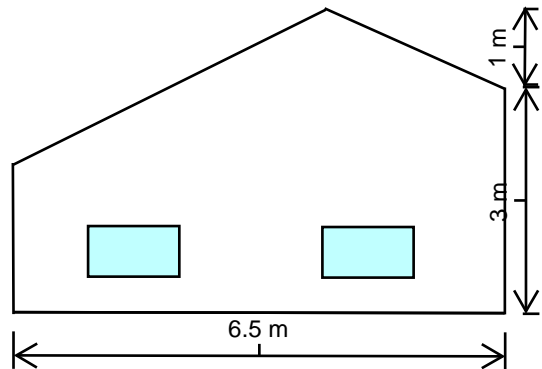

Left hand Elevation

LHS and RHS brick work elevation with cracking around windows and door with rear wall coming away from side walls.

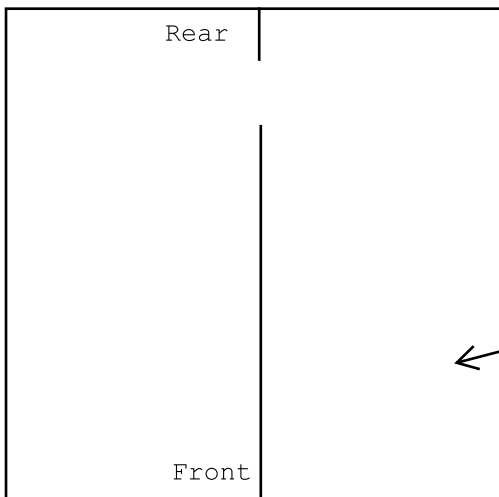

Floor Plan

Existing floor timber batten on right and concrete on the left.
Internal wall is a timber stud insert to 2m high.