



FIC 01  
CL xxx.xxx  
IL xxx.xxx

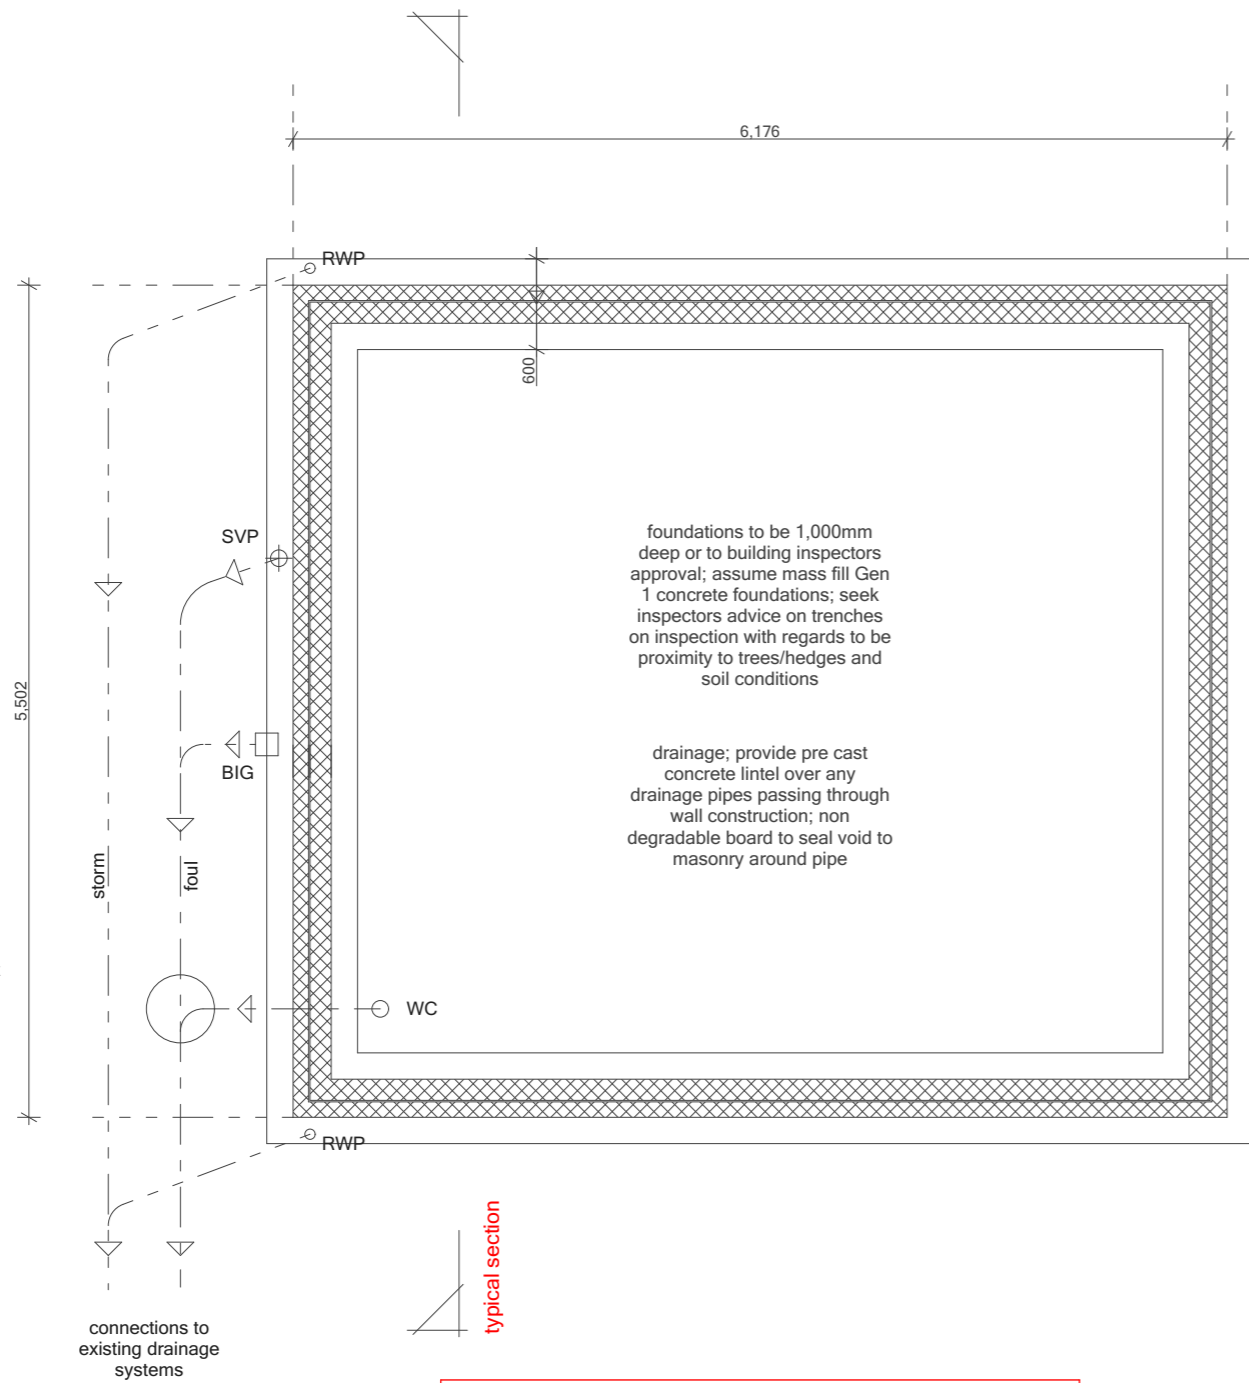

FOUNDATION PLAN

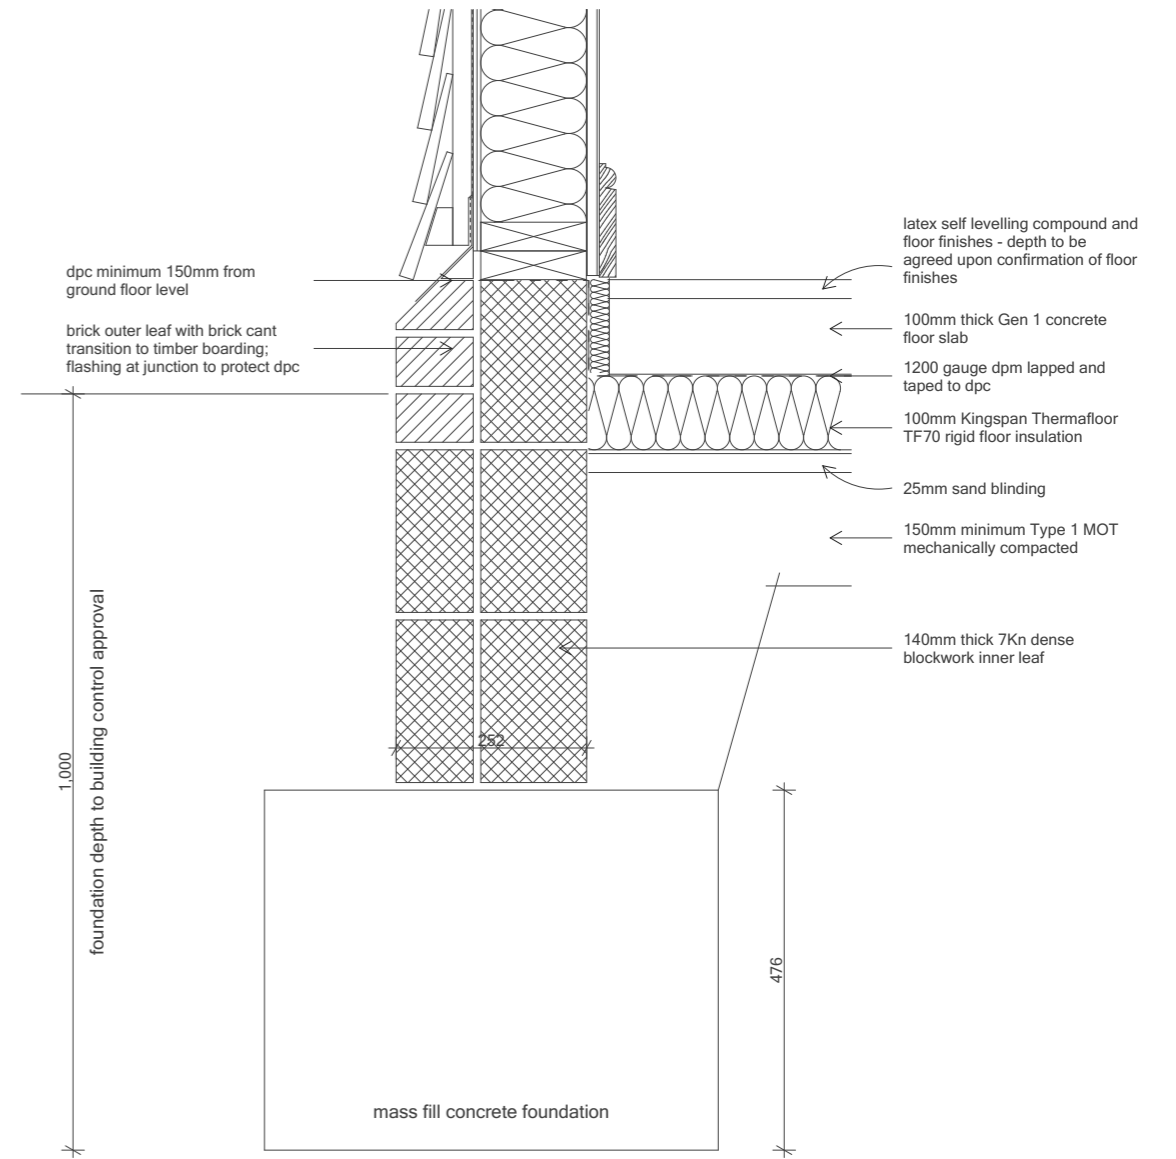

TYPICAL FOUNDATION DETAIL

COPYRIGHT

This design is the copyright of Lime Green Associates Ltd and may not be reproduced in any form whatsoever without prior express written consent



E-Innovation Centre  
University of Wolverhampton  
Telford Campus  
Priorslee  
Shropshire  
TF2 9FT  
Tel: 01952 288359  
www.lga-ltd.co.uk

PROJECT LOCATION

3 Lee Hill, Lee Brockhurst, Shrewsbury, Shropshire, SY4 5RZ

DRAWING

Typical Foundation Plan and Details



FOR  
J Thompson & D Jackson

DATE  
FEB 2020

SCALE  
1/10, 1/50 @ A3

DRAWING NUMBER  
LGA 240D01

REV B