


timber framed manufacture to provide scheme for ridge beam to cantilever glazed gable wall to form covered porch; design to be coordinated with client

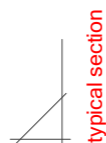

LIGHTING AND POWER LAYOUTS TO BE AGREED

MEZZANINE FLOOR PLAN

COPYRIGHT

This design is the copyright of Lime Green Associates Ltd and may not be reproduced in any form whatsoever without prior express written consent



E-Innovation Centre
University of Wolverhampton
Telford Campus
Priorslee
Shropshire
TF2 9FT
Tel: 01952 288359
www.lga-ltd.co.uk

PROJECT LOCATION

3 Lee Hill, Lee Brockhurst, Shrewsbury, Shropshire, SY4 5RZ

DRAWING



As Proposed - Mezzanine Floor Plan



FOR

J Thompson & D Jackson

DATE

JUN 2020



SCALE

1/50 @ A3

DRAWING NUMBER

LGA 240D03



REV C