


EXISTING LOOSE BOXES AND STORE- PLAN AND ELEVATIONS SCALE 1:100

Materials


Roof
Profiled sheet sheet cladding.

Walls
Timber framed wall with felt cladding.


Drwg No 401.P.20
April 2021

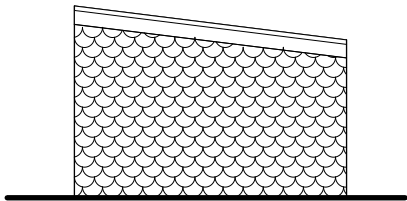


SIDE/NORTH ELEVATION

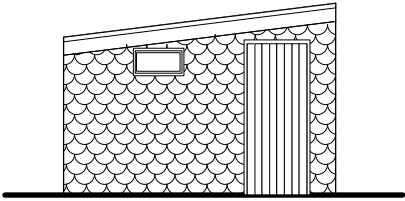

SIDE/SOUTH ELEVATION

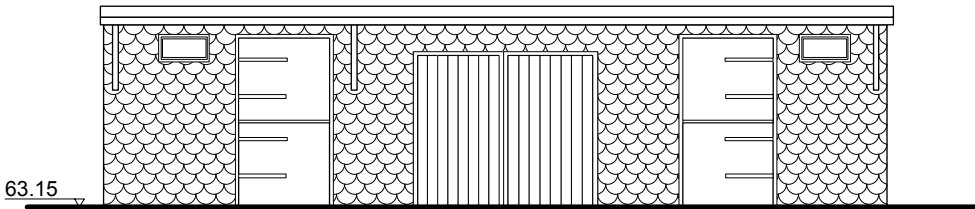


FRONT/EAST ELEVATION

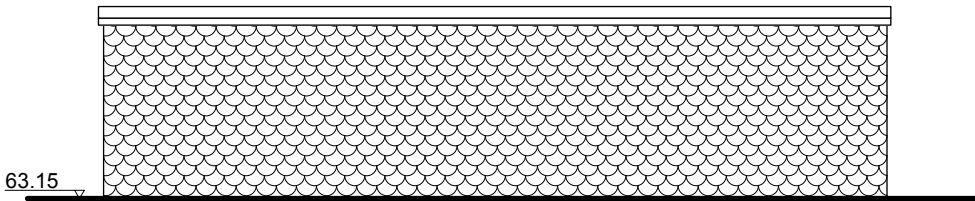

REAR/WEST ELEVATION



Front elevation showing Loose boxes and store.

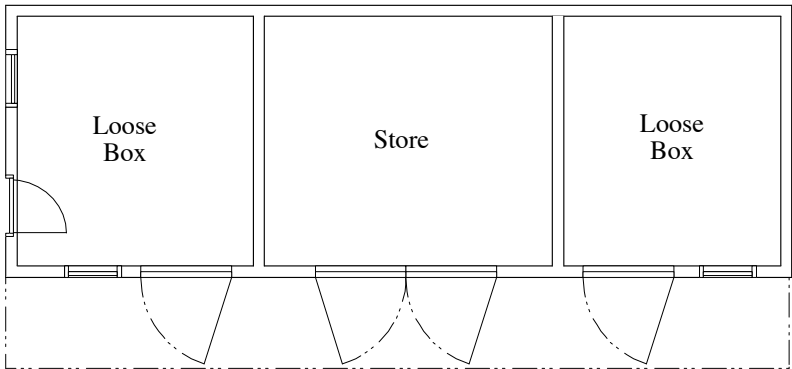

PLAN

Existing Loose Boxes and Store/tack Room - to be demolished. Refer to Schedule of Accommodation drawing- Building C

