



Materials

Roof
Felt roofing


Walls
Textured/Rendered faced board.

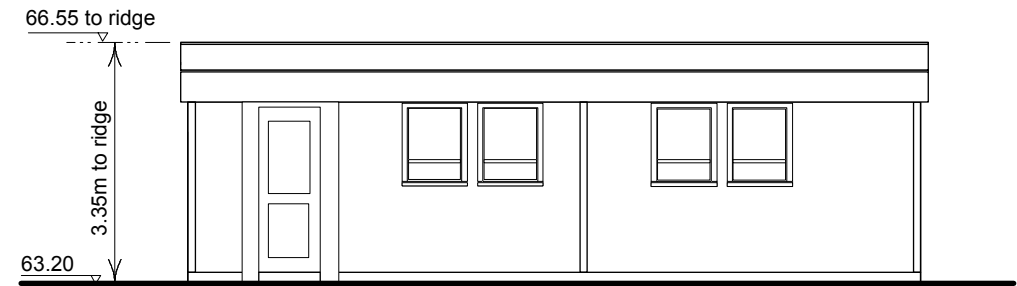



SIDE/EAST ELEVATION

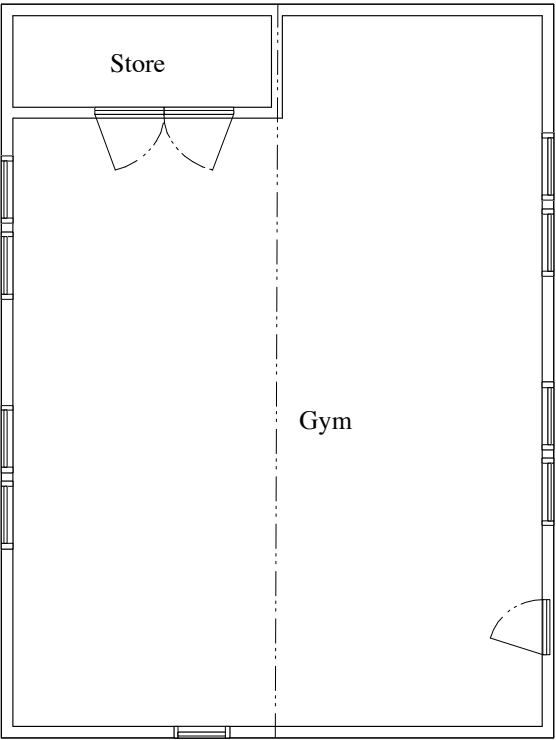


FLOOR PLAN

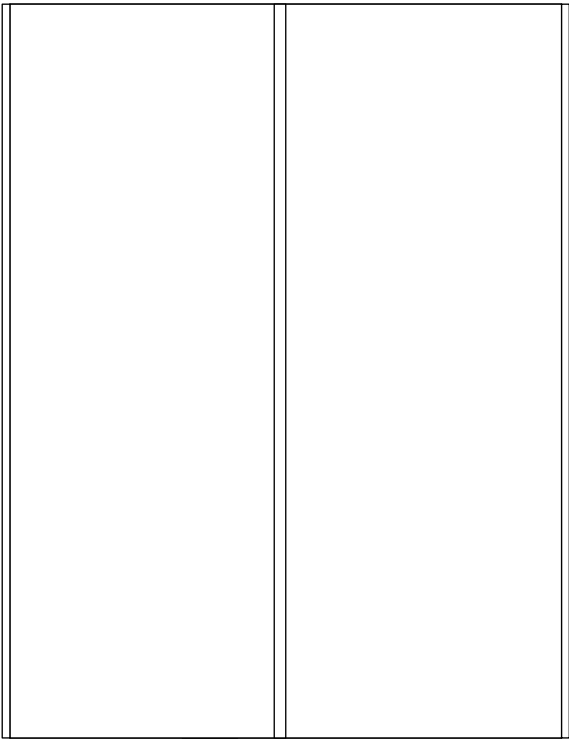


ROOF PLAN

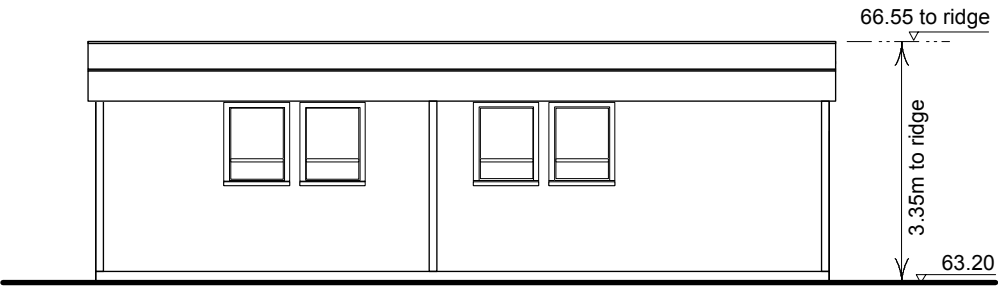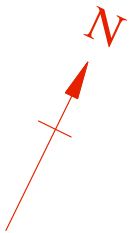

SIDE/WEST ELEVATION

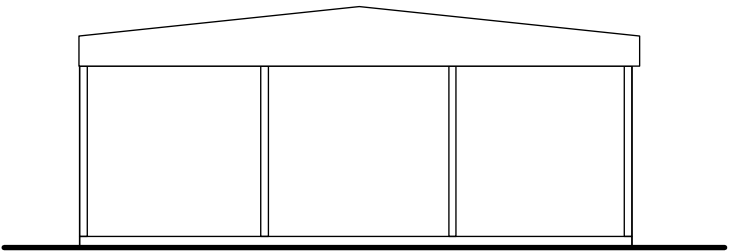

FRONT/NORTH ELEVATION

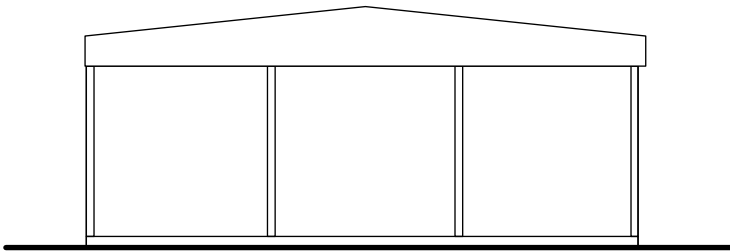

REAR/SOUTH ELEVATION

Existing Gym - Refer to Schedule of Accomodation drawing- Building D

