



70 Chesterfield Road, Tibshelf

Site Photographs with Dimensions



Plan View of Applicant's Garden

The containers are standard ISO shipping containers with the following dimensions.

Container 1 – 6.06m(L) x 2.4m(H) x 2.5(W)


Container 2 – 12.2m(L) x 2.4m(H) x 2.5(W)

Container 3 – 12.2m(L) x 2.4m(H) x 2.5(W)

Container 4 – 12.2m(L) x 2.4m(H) x 2.5(W)

Container 1 is located in an enclosed 2.4m high timber cladding on all sides.

Containers 2-4 located in an enclosed in 2.4m high timber fenced compound area. The timber fence runs along the western boundary and is identical to the timber fence visible in the applicant's garden.

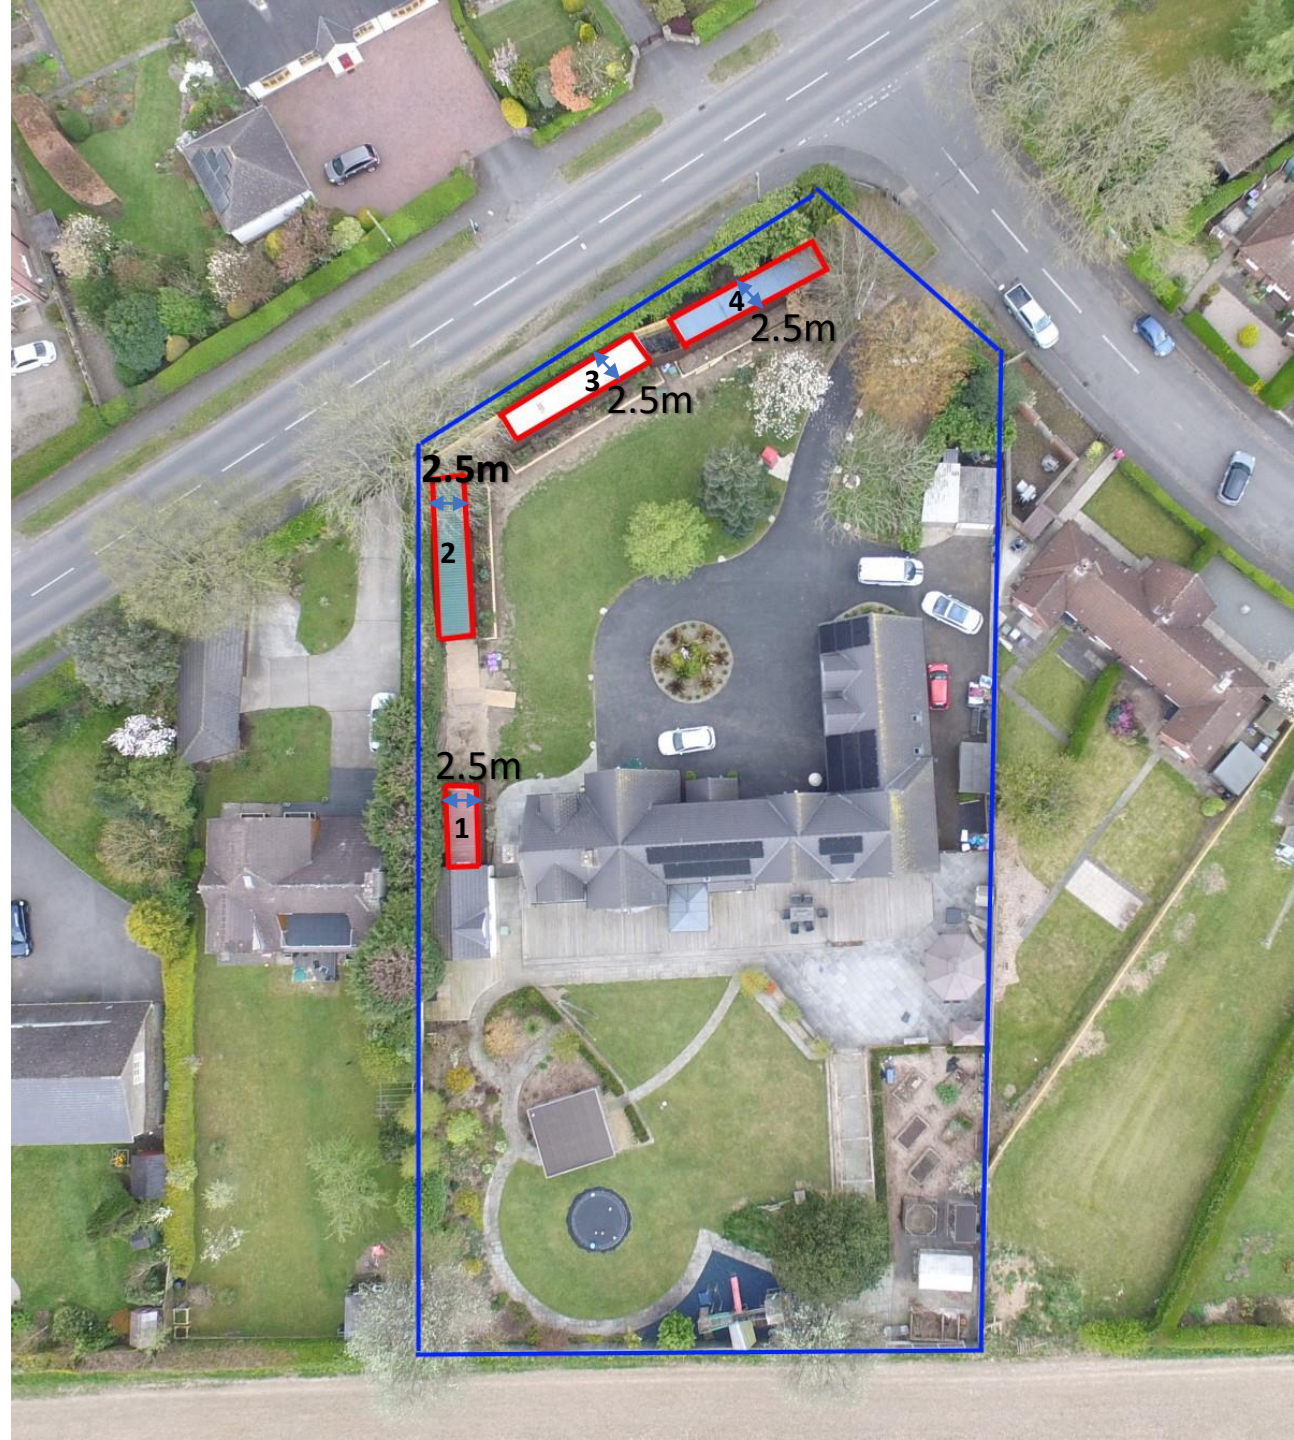

Container 1

Side Elevation



Container 1

End Elevation



Container 2-4

End Elevation




Containers 2-4

Side Elevation



Containers 2-4

Side Elevation

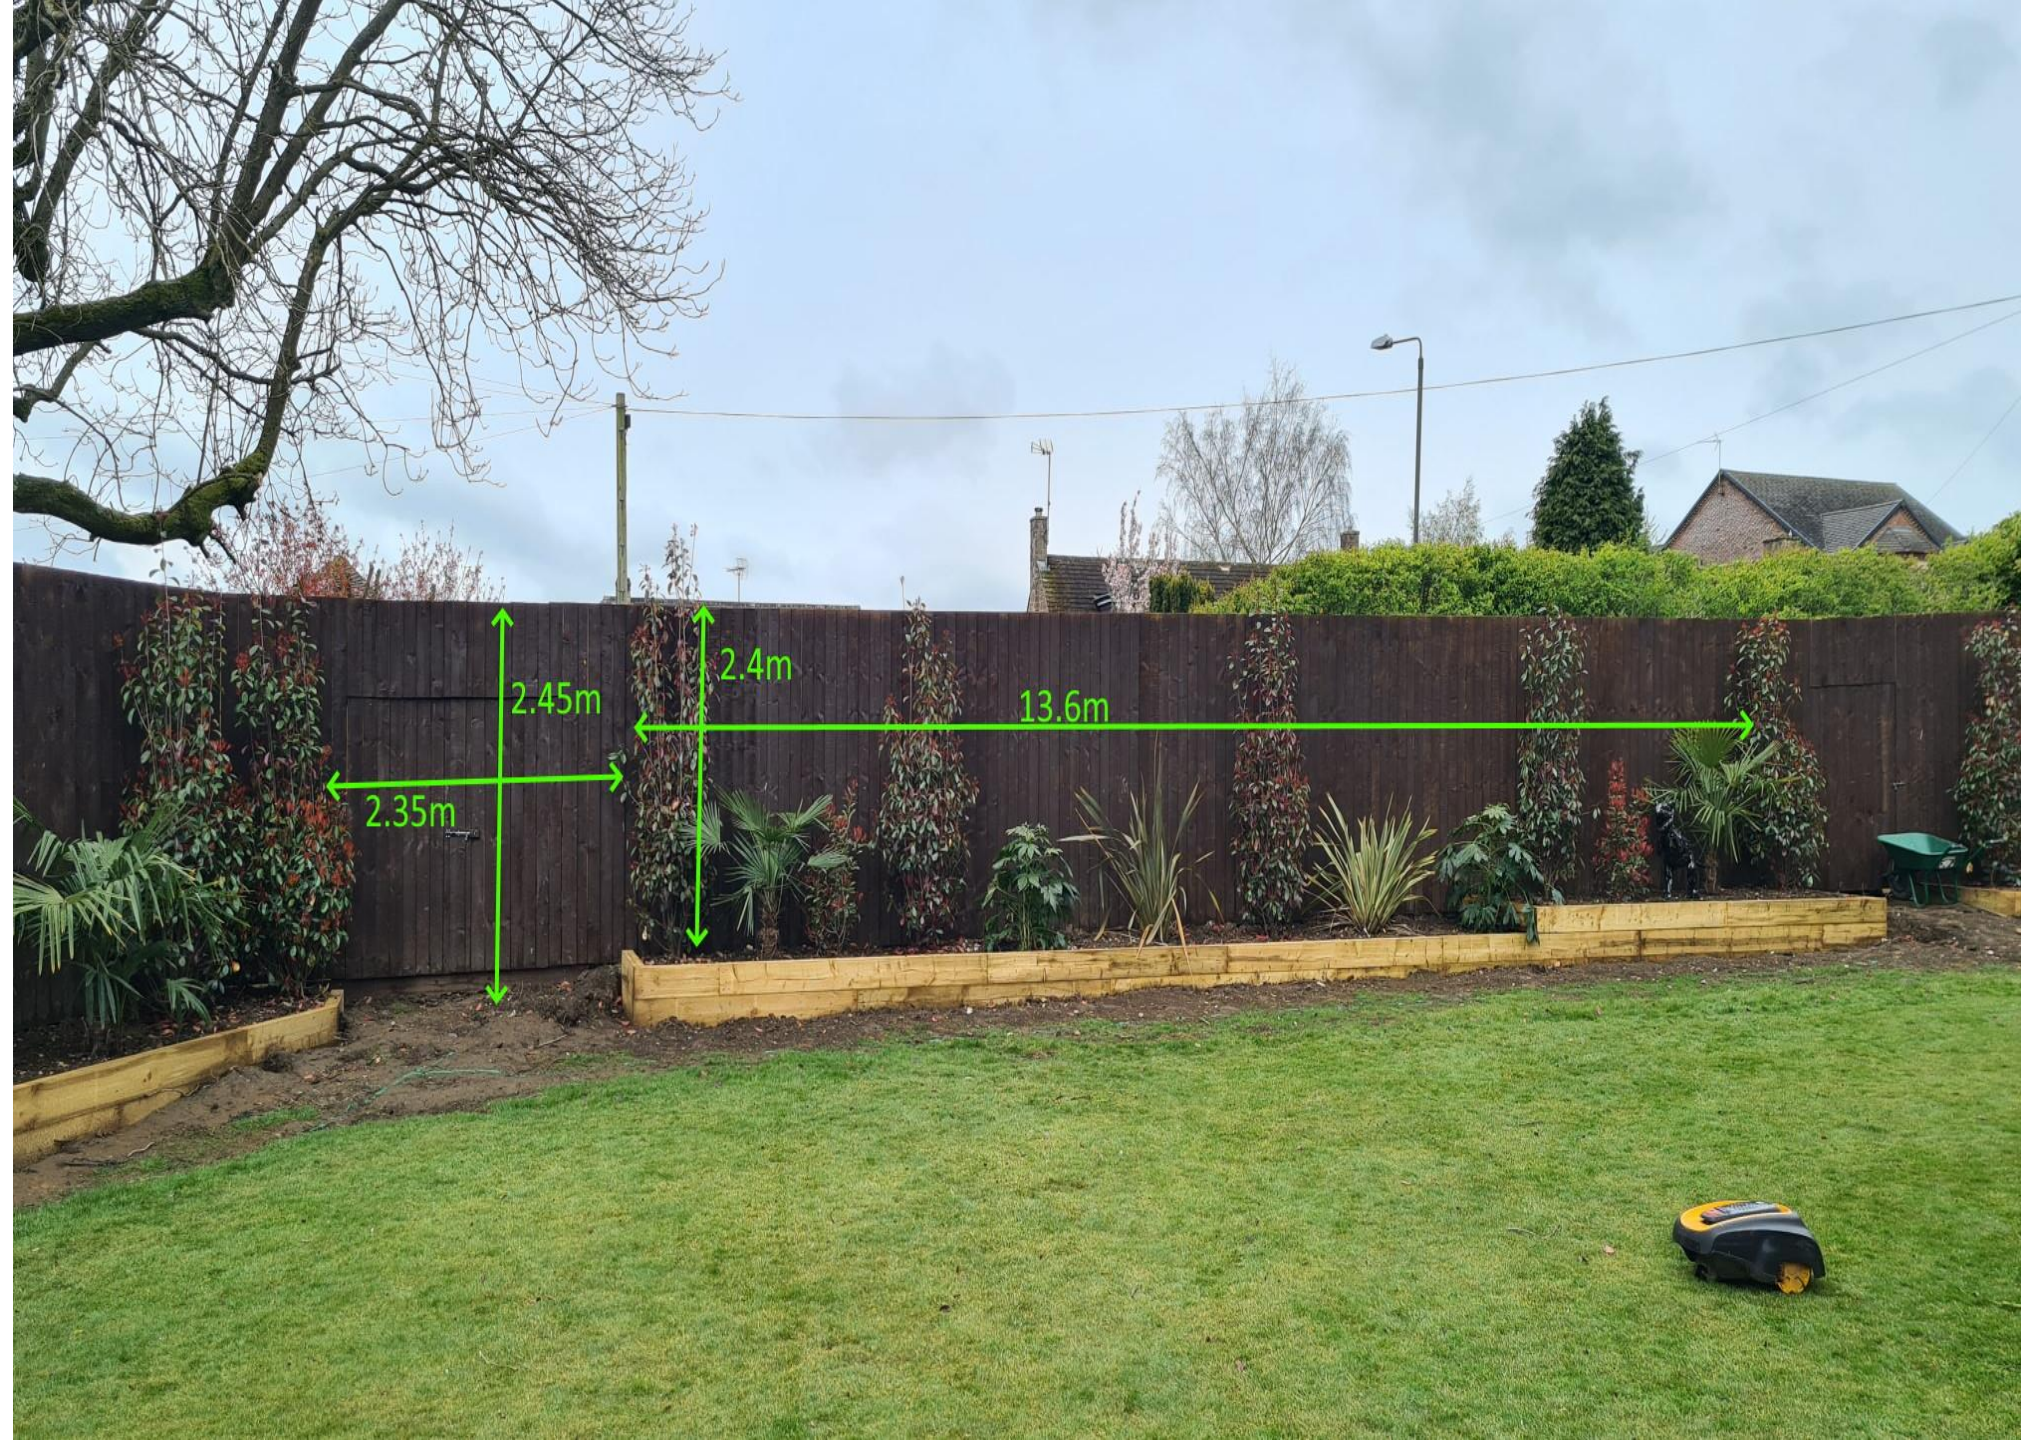

Container 2-4

Side Elevation



View looking south
west of the Applicant's
Garden

