

**NOTES**

1. All dimensions must be checked on site and not relied upon for setting out.








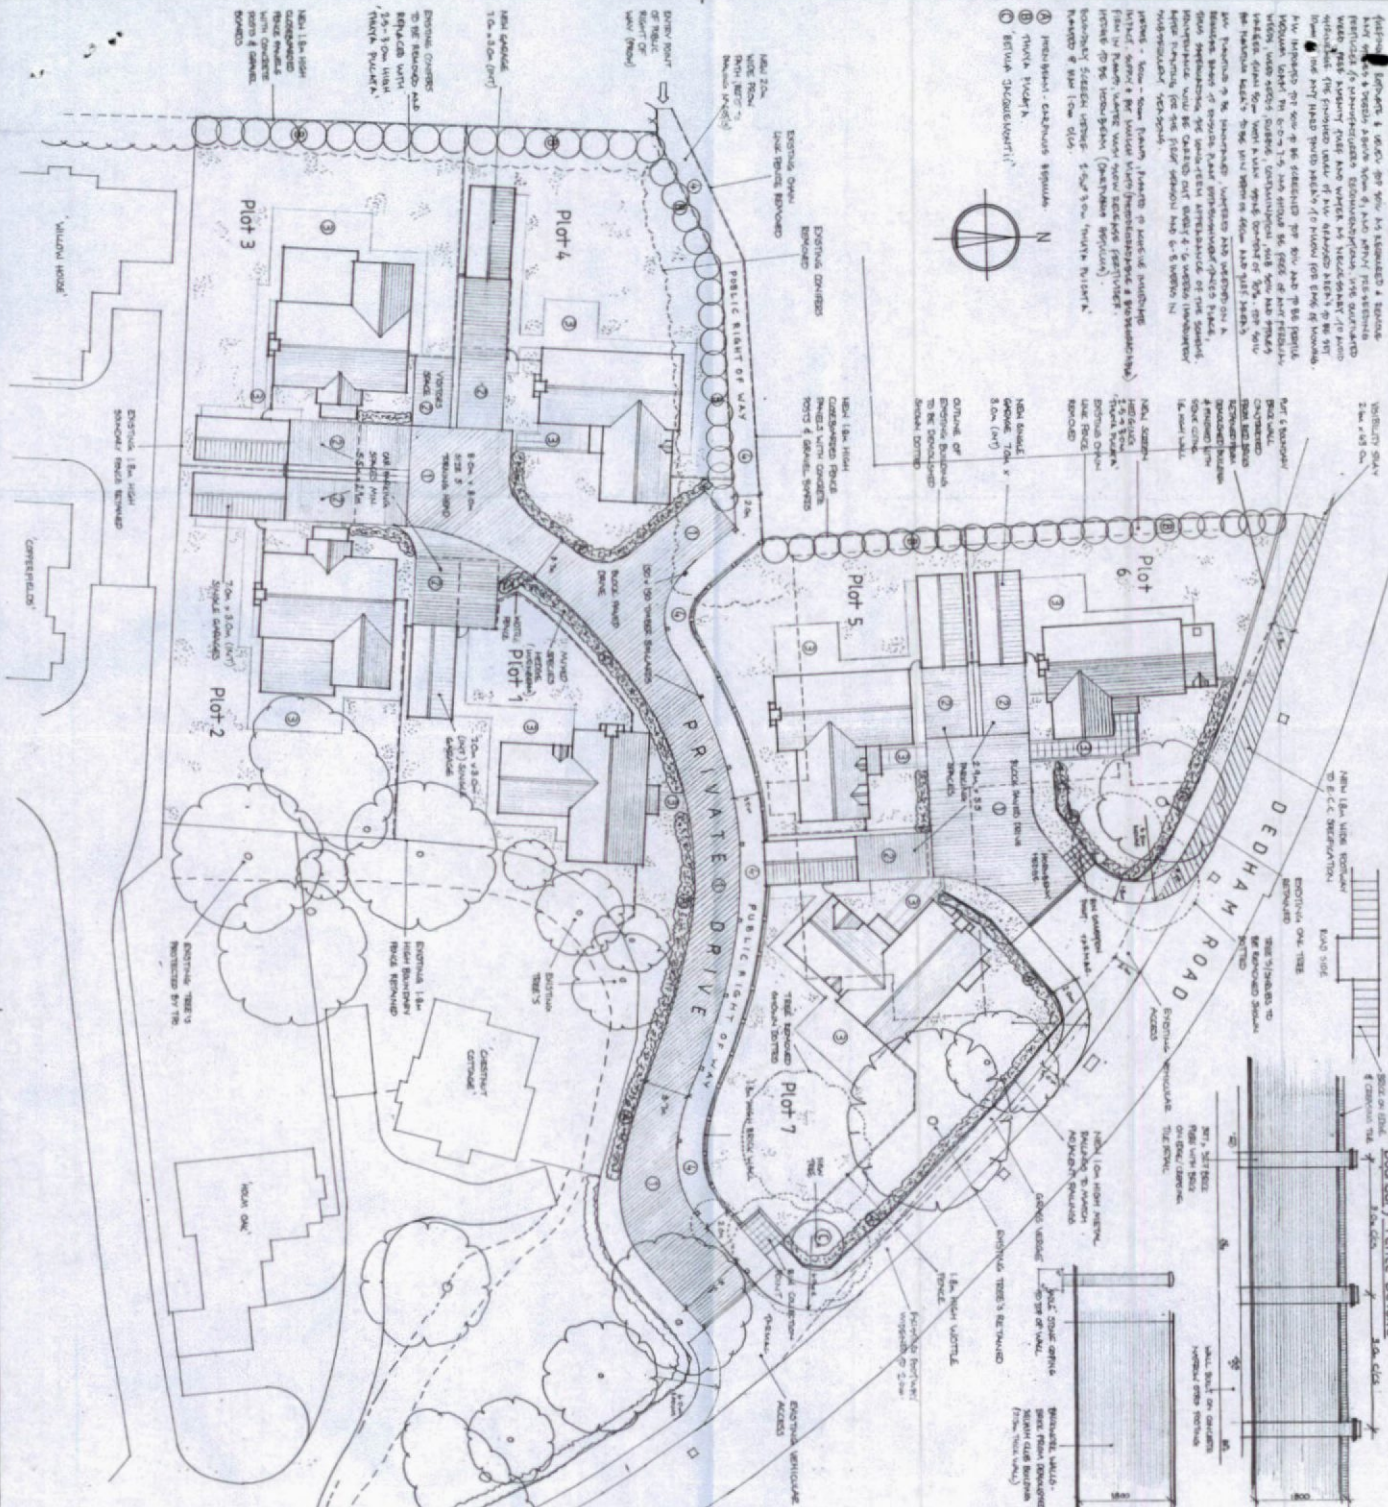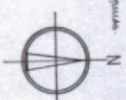

**Boundary Fence Details**

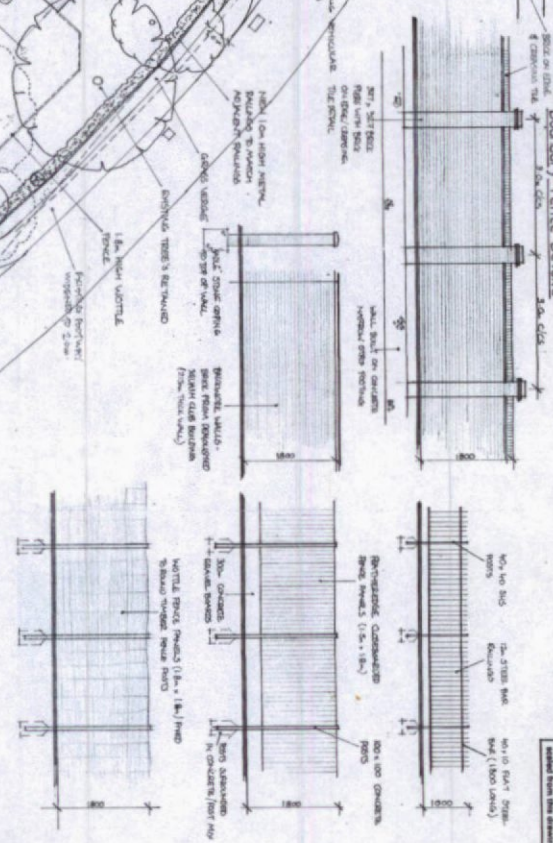

