

71 NORTHWAY


67 NORTHWAY

65 NORTHWAY

**NOTES :**  
 1. LOW WINDOW, 300MM OF THE FINISH FLOOR LEVEL TO ALLOW FOR MORE LIGHT. COMPOSITION CENTRED TO MATCH FRENCH DOOR POSITION ON THE GROUND FLOOR LEVEL. DESIGN AND STYLE TO MATCH EXISTING FRENCH DOOR.

**KEY**

- EXISTING
- TO BE REMOVED
- PROPOSED

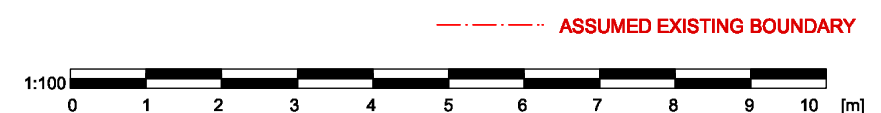

**PROPOSED REAR ELEVATION**

**FOR HGST**

REV.	DATE	DESCRIPTION	REV.	DATE	DESCRIPTION	REV.	DATE	DESCRIPTION	NOTE:	CLIENT:	PROJECT:	 <b>SIMON MILLER ARCHITECTS</b> T+44 (0)20 8201 9875 info@simonmillerarchitects.com simonmillerarchitects 11 Portsdown Mews Temple Fortune London NW11 7HD		DATE:	APRIL 2021
									FOR THE PURPOSE OF PLANNING ONLY DRAWINGS CAN BE SCALED OFF.	LOREN BERKOWITZ	INTERNAL AND EXTERNAL ALTERATIONS			DRAWN BY:	AT
									ALL DIMENSIONS ARE IN MILLIMETERS. INCONSISTENCIES ARE TO BE REPORTED TO THE ARCHITECT IMMEDIATELY.					SCALE:	1:100 @ A3
									COPYRIGHT IS HELD BY SIMON MILLER ARCHITECTS LTD.	67 NORTHWAY, LONDON, NW11 6PD	PROPOSED REAR ELEVATION			DRAWING NO.:	520 PL06
														REVISION:	-