

65 NORTHWAY

67 NORTHWAY


71 NORTHWAY

**NOTES :**  
 01. NEW GABLE WINDOW 250MM X 500MM  
 TO ALLOW FOR UTILITY ROOM VENTILATION

**KEY**

- EXISTING
- TO BE REMOVED
- PROPOSED

--- ASSUMED EXISTING BOUNDARY

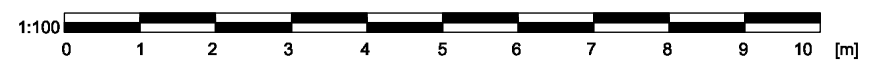

**PROPOSED FRONT ELEVATION**

**FOR HGST**

REV.	DATE	DESCRIPTION	REV.	DATE	DESCRIPTION

<p><b>NOTE:</b></p> <p>FOR THE PURPOSE OF PLANNING ONLY DRAWINGS CAN BE SCALED OFF.</p> <p>ALL DIMENSIONS ARE IN MILLIMETERS. INCONSISTENCIES ARE TO BE REPORTED TO THE ARCHITECT IMMEDIATELY.</p> <p>COPYRIGHT IS HELD BY SIMON MILLER ARCHITECTS LTD.</p>	<p><b>CLIENT:</b></p> <p>LOREN BERKOWITZ</p> <p><b>SITE:</b></p> <p>67 NORTHWAY, LONDON, NW11 6PD</p>	<p><b>PROJECT:</b></p> <p>INTERNAL AND EXTERNAL ALTERATIONS</p> <p><b>DRAWING TITLE:</b></p> <p>PROPOSED FRONT ELEVATION</p>	<div style="text-align: center;"> <p><b>SIMON MILLER ARCHITECTS</b></p> <p><b>T+44 (0)20 8201 9875</b></p> <p>info@simonmillerarchitects.com simonmillerarchitects</p> <p>11 Portsdown Mews Temple Fortune London NW11 7HD</p> </div>	<p><b>DATE:</b> APRIL 2021</p> <p><b>DRAWN BY:</b> AT</p> <p><b>SCALE:</b> 1:100 @ A3</p> <p><b>DRAWING NO.:</b> 520 PL05</p> <p><b>REVISION:</b> -</p>
---	---	--	---	---