

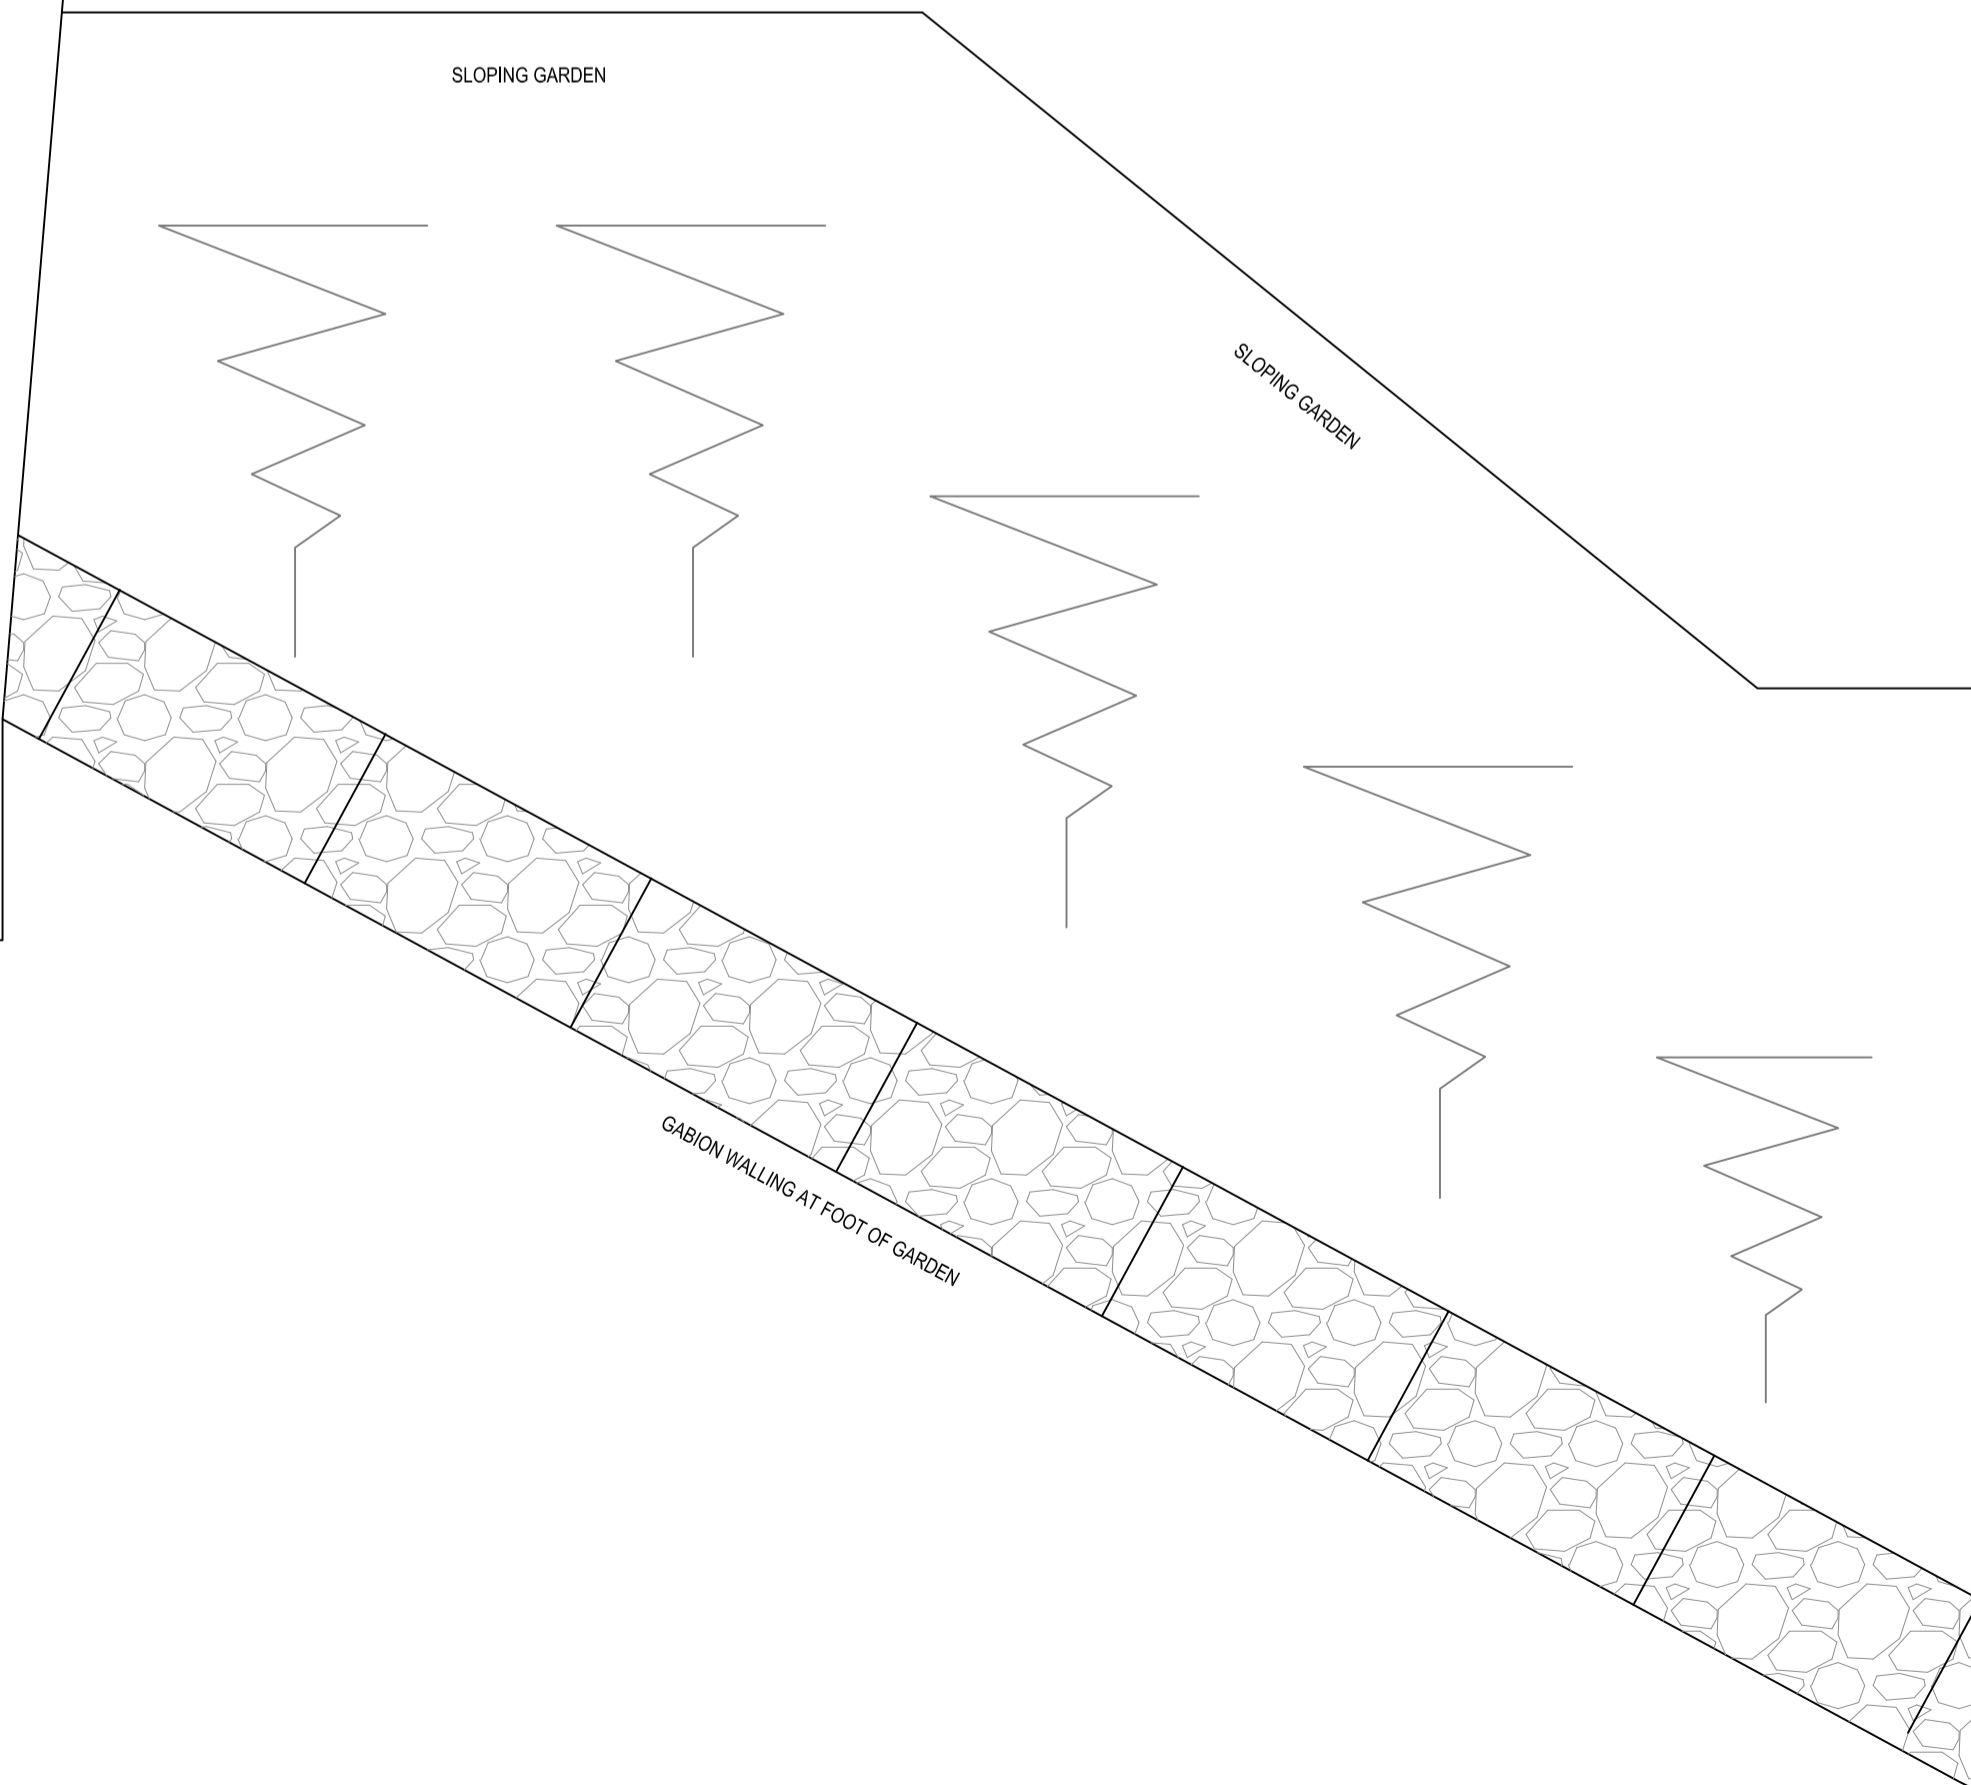



NEIGHBOUR  
AT 1  
DUNLING  
GROVE

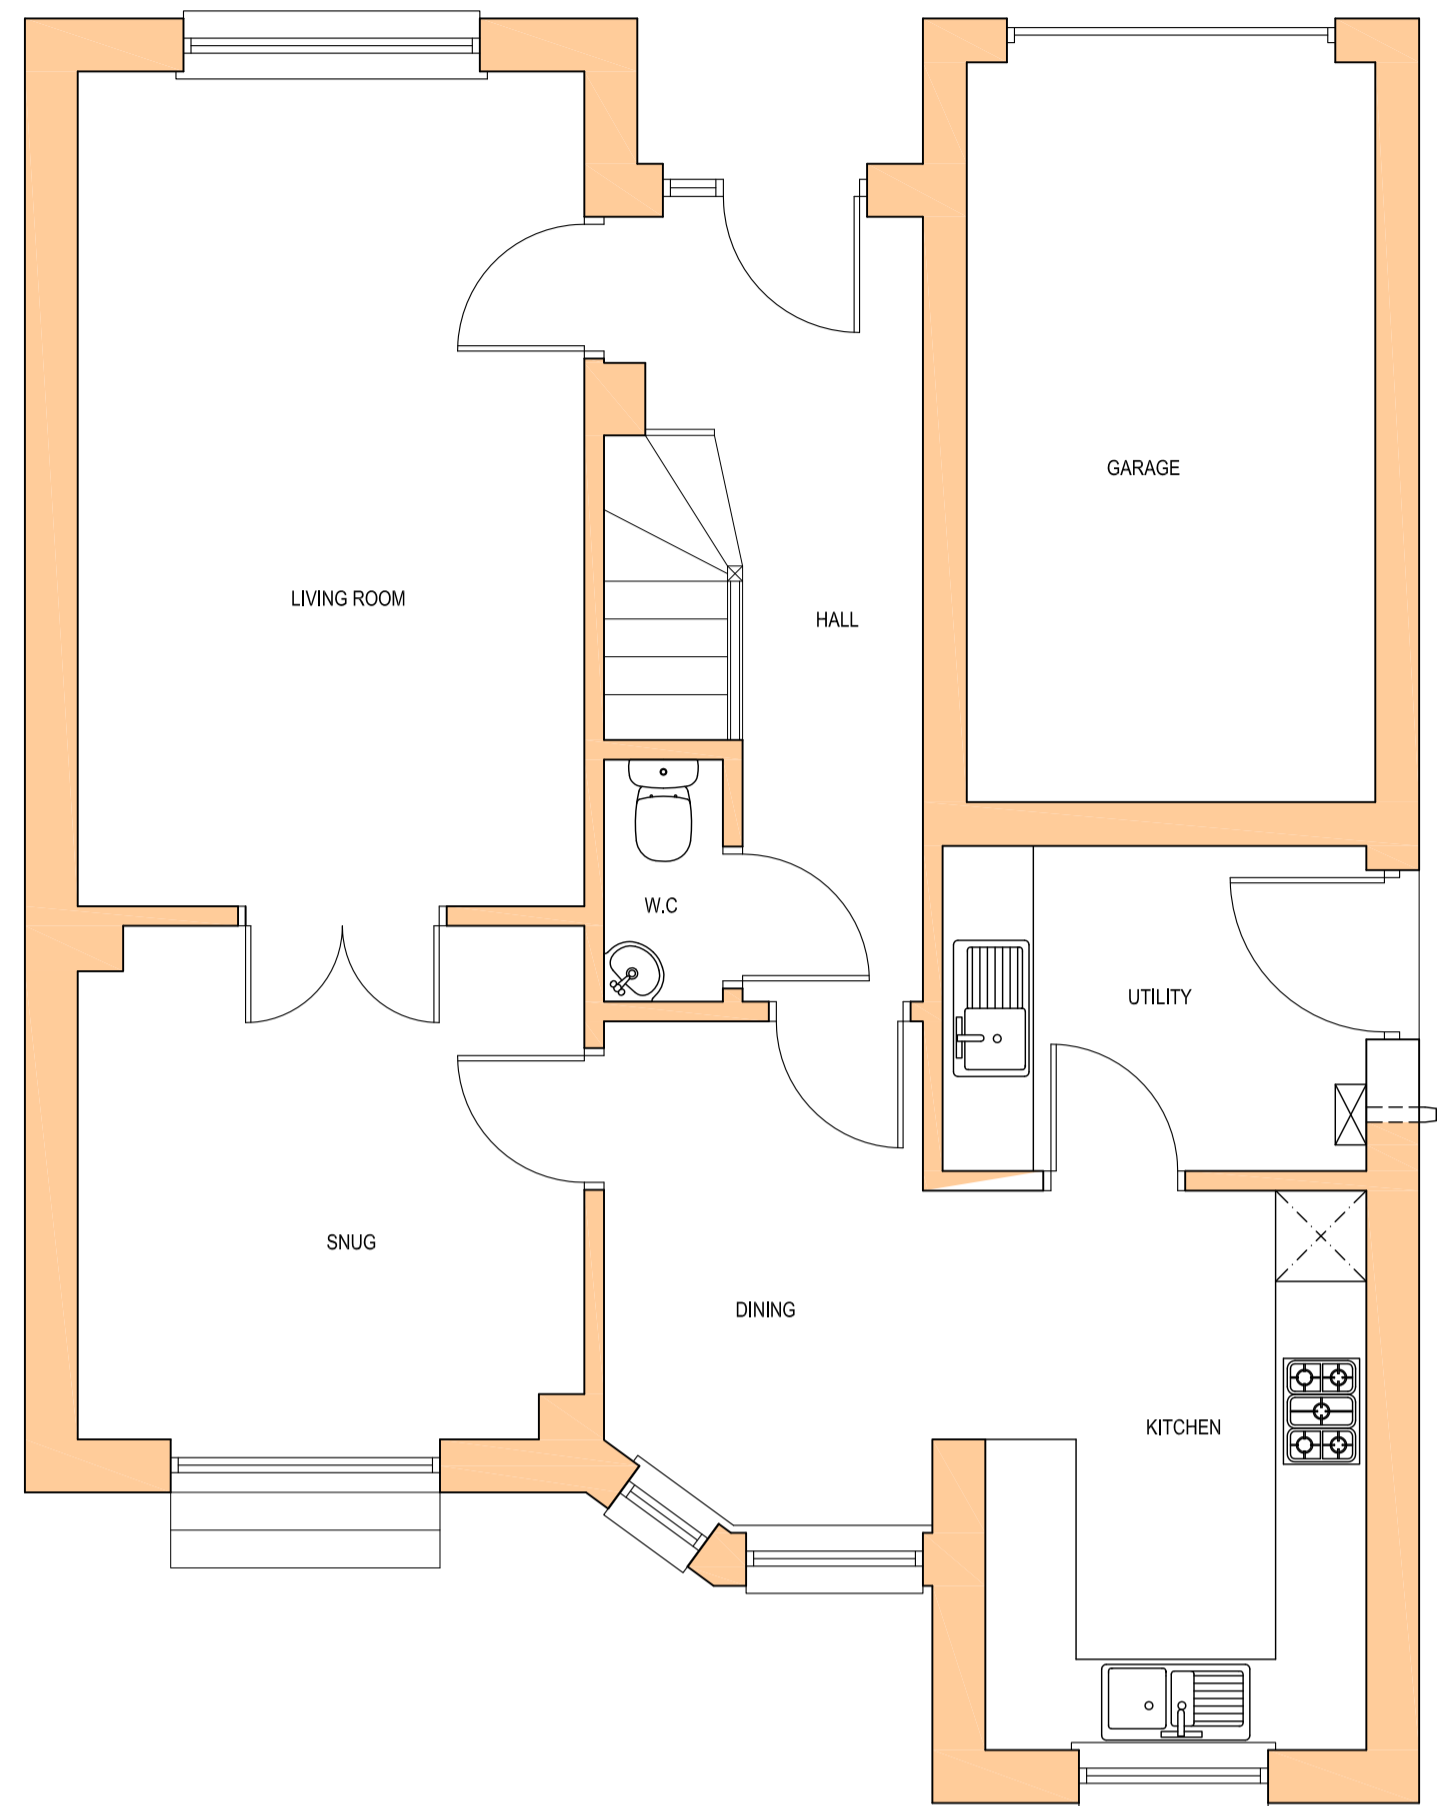



NEIGHBOUR  
AT 3  
LAPWING  
GROVE

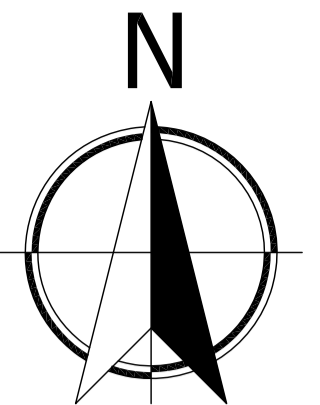

2 Lapwing Grove, Inverkip, Greenock, PA16 0LX

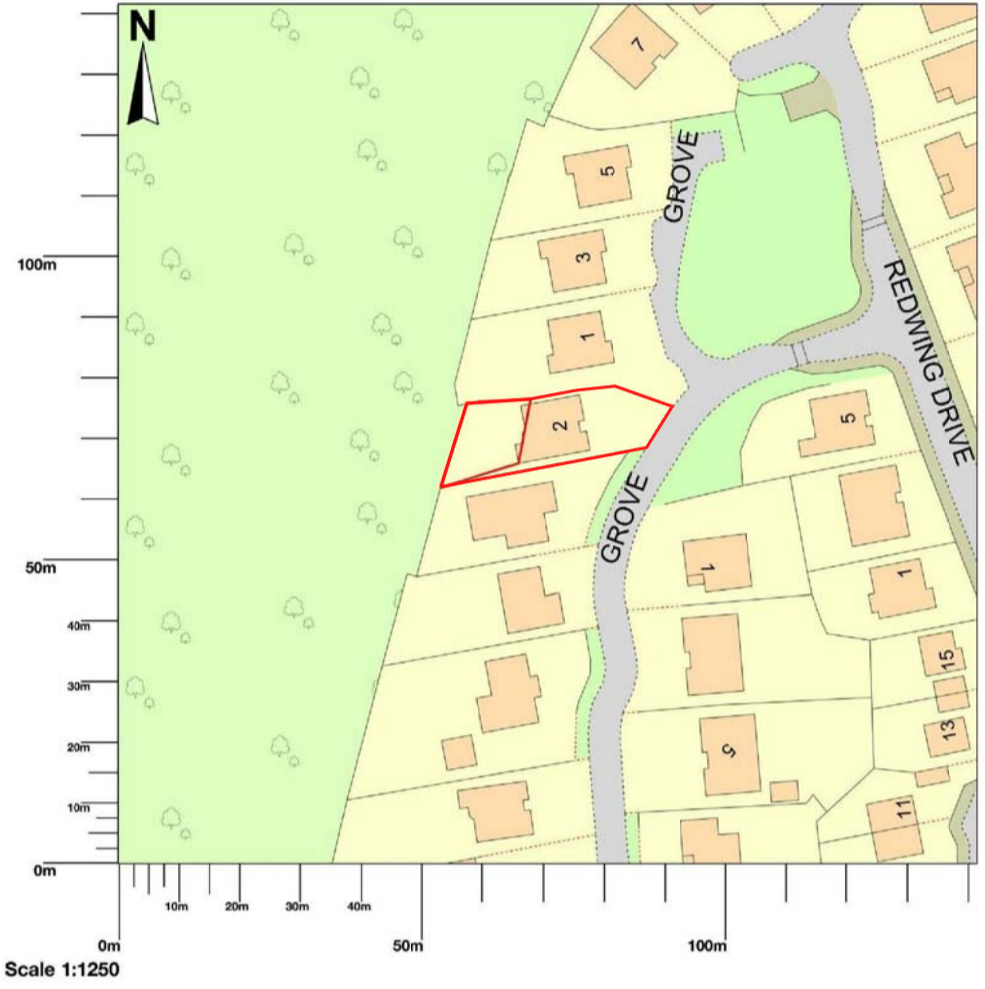

Map area bounded by: 221460,672517 221602,672659. Produced on 19 February 2021 from the OS National Geographic Database. Reproduction in whole or part is prohibited without the prior permission of Ordnance Survey. © Crown copyright 2021. Supplied by UKPlanningMaps.com a licensed OS partner (100054135). Unique plan reference: p2cauk/578436/783948

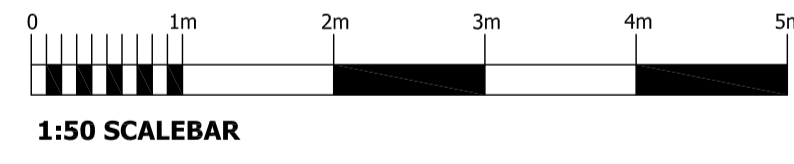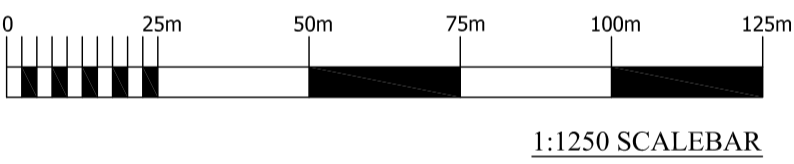

FORMATION OF REAR DECKING		
AT 2 LAPWING GROVE INVERKIP PA16 0LX		
FOR MURRAY & LAUREN MacDONALD		
TITLE EXISTING PLANS		
DRAWING NO. 2021-PL-01/MM		
SCALE 1:50 @ A1	DATE 18.04.21	
REVISION	DESCRIPTION	DATE