


NEIGHBOUR  
AT 1  
DUNLING  
GROVE

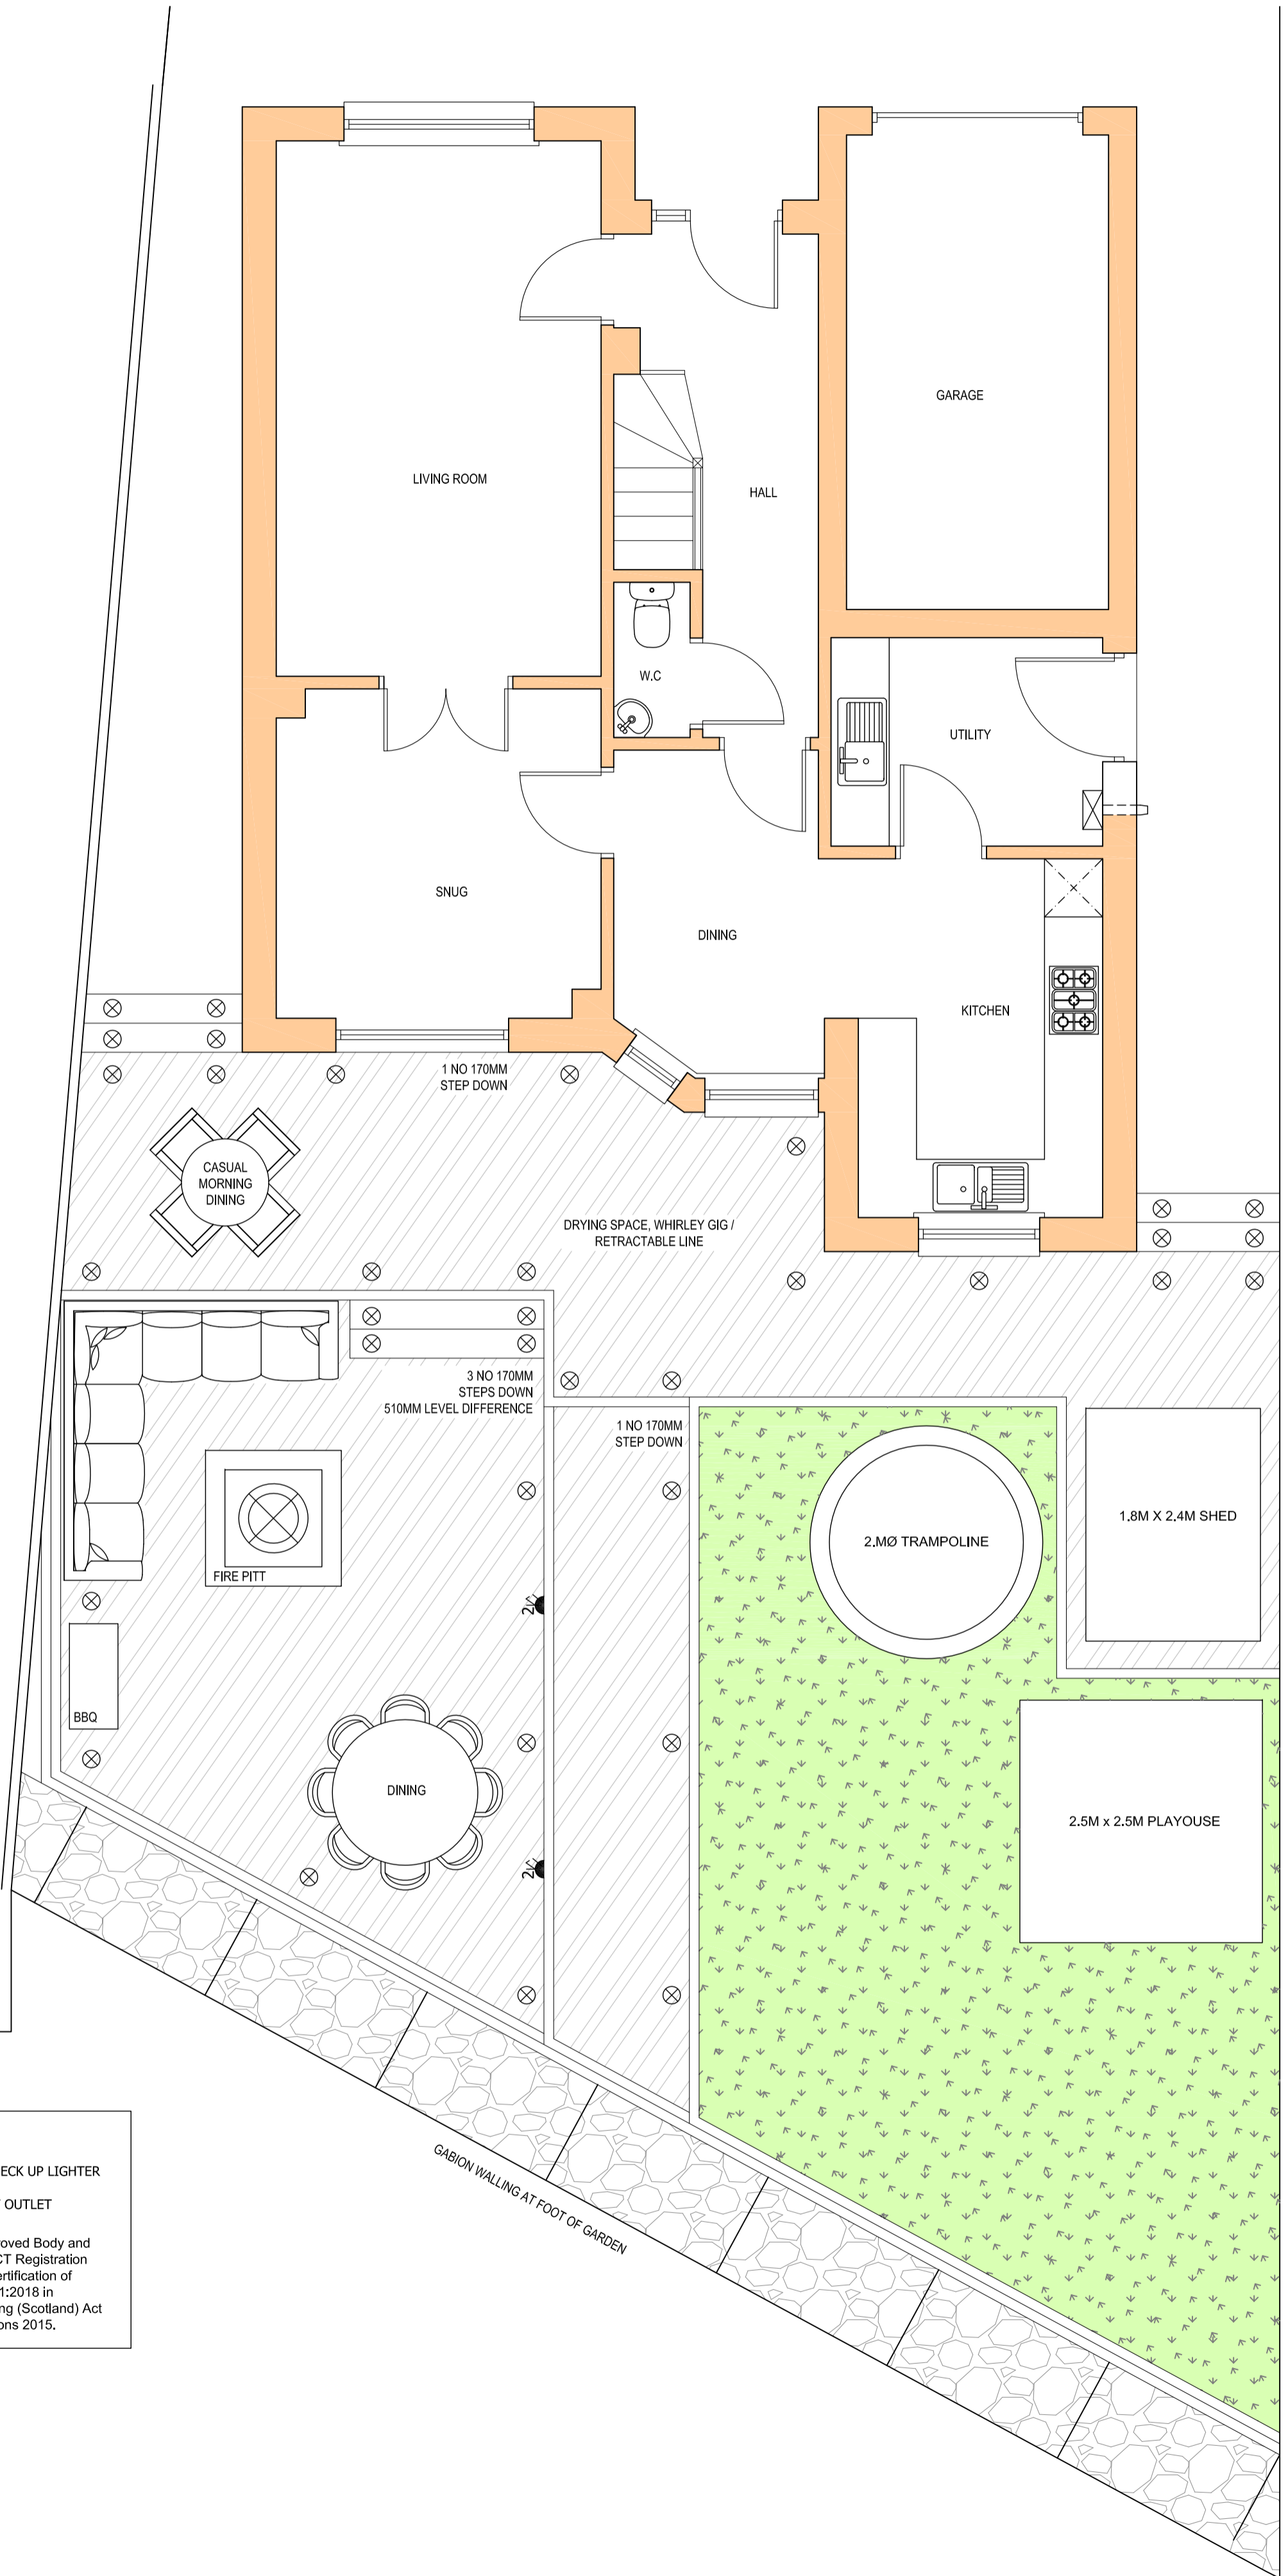


NEIGHBOUR  
AT 3  
LAPWING  
GROVE

**SERVICES LEGEND**

- ⊗ EXTERNAL SURFACE MOUNTED LED DECK UP LIGHTER
- ⊕ EXTERNAL ENCASED DOUBLE SOCKET OUTLET

All electrical work to be undertaken by an Approved Body and Approved Certifier registered under the SELECT Registration Scheme or any equal approved Scheme for Certification of Construction (Electrical Installations to BS 7671:2018 in accordance with the requirements of the Building (Scotland) Act 2003 Building (Procedure) (Scotland) Regulations 2015.

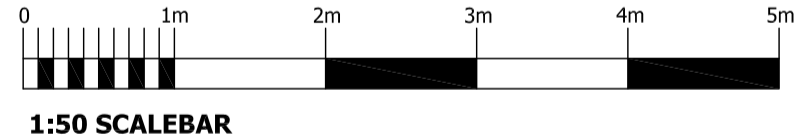

1:50 SCALEBAR

FORMATION OF REAR DECKING		
AT 2 LAPWING GROVE INVERKIP PA16 0LX		
FOR MURRAY & LAUREN MacDONALD		
TITLE PROPOSED PLANS		
DRAWING NO. 2021-PL-03/MM		
SCALE 1:50 @ A1	DATE 22.04.21	
REVISION	DESCRIPTION	DATE