



PROPOSED FIRST FLOOR LAYOUT

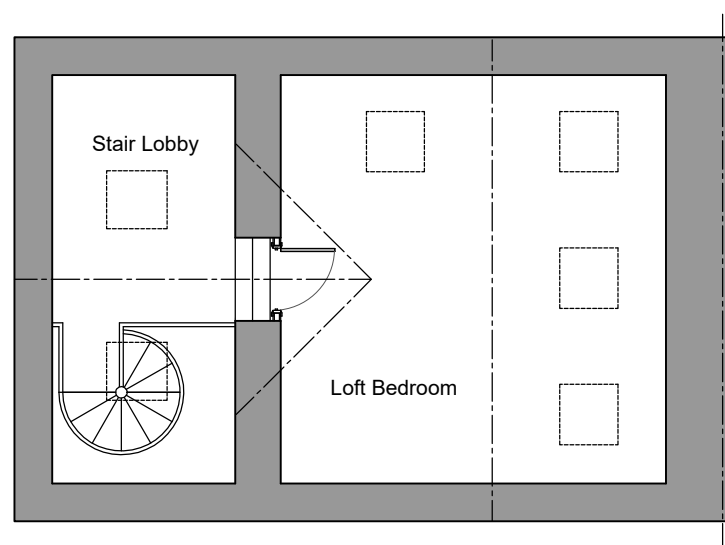


PROPOSED LOFT PLAN

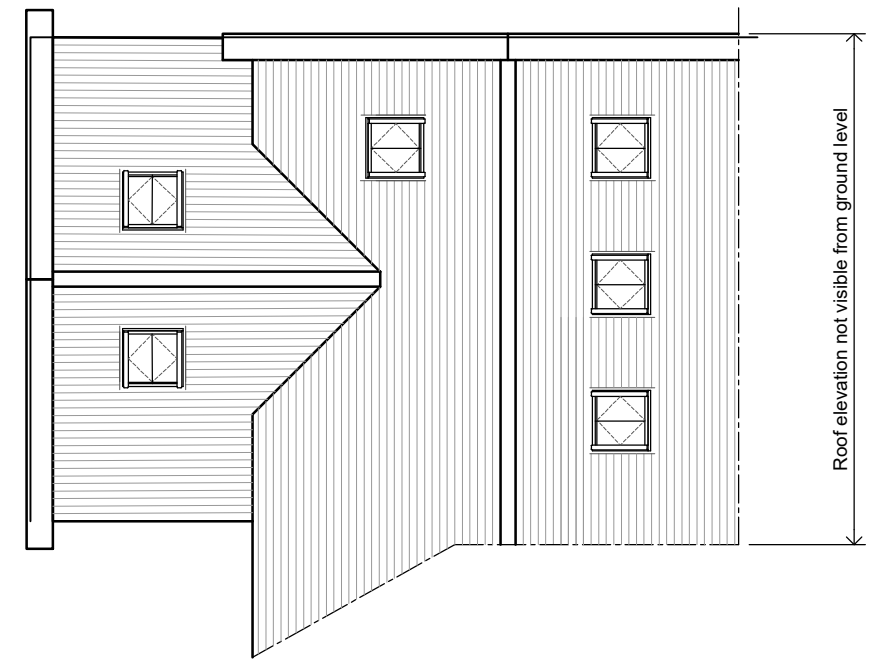


PROPOSED ROOF PLAN



PROPOSED EAST ELEVATION

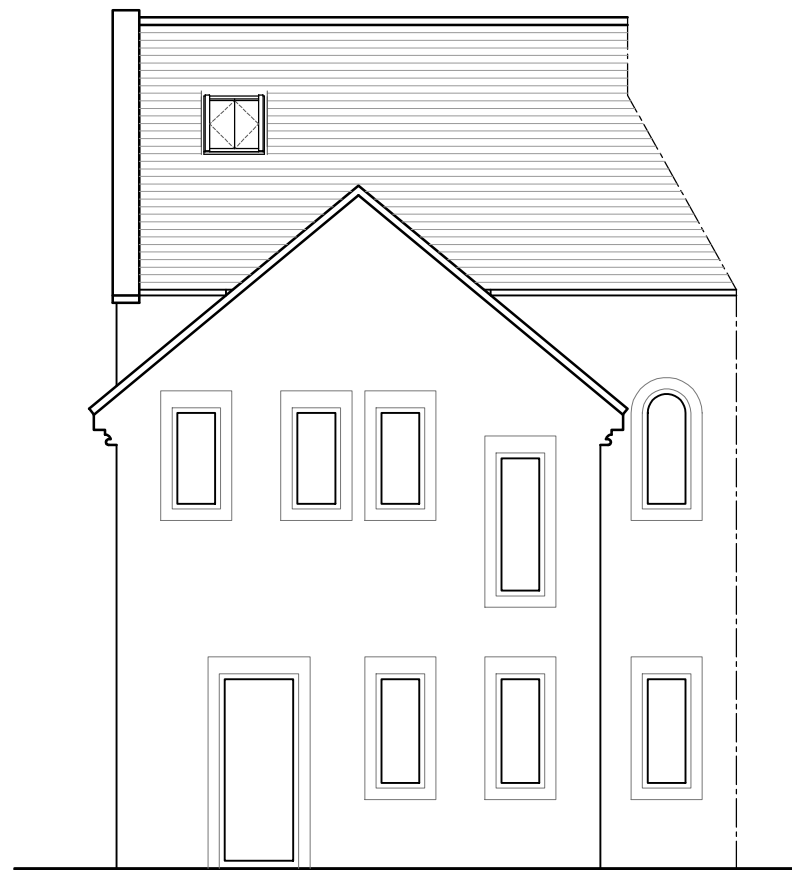

PROPOSED NORTH ELEVATION

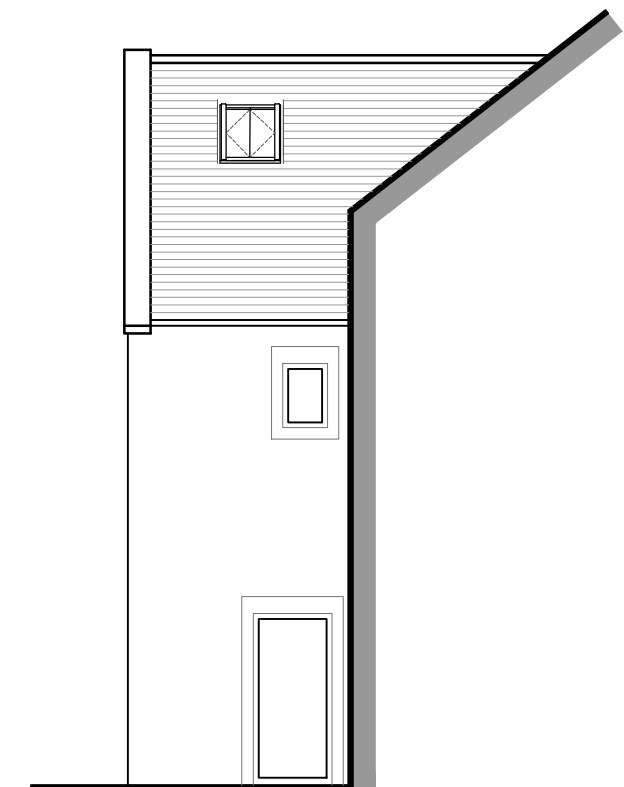

PROPOSED WEST ELEVATION

PRINT DRAWING AT A3

This drawing is Copyright. Check all dimensions on site. Inform Architect/ISO of any discrepancies. Work to figured dimensions only.

Project		Content		Status		Project No.	
The Captains House Captain Robinson Mews Military Road NE30 2DJ		Loft Conversion -PROPOSED-		Planning Approval		21CRM	
Scale	Drawn	Date	Drawn	Date	Drawing No.	Revision	Suffix
1:100		01.05.21			03		

Rev	Amendments	Date