




A. Building Plan

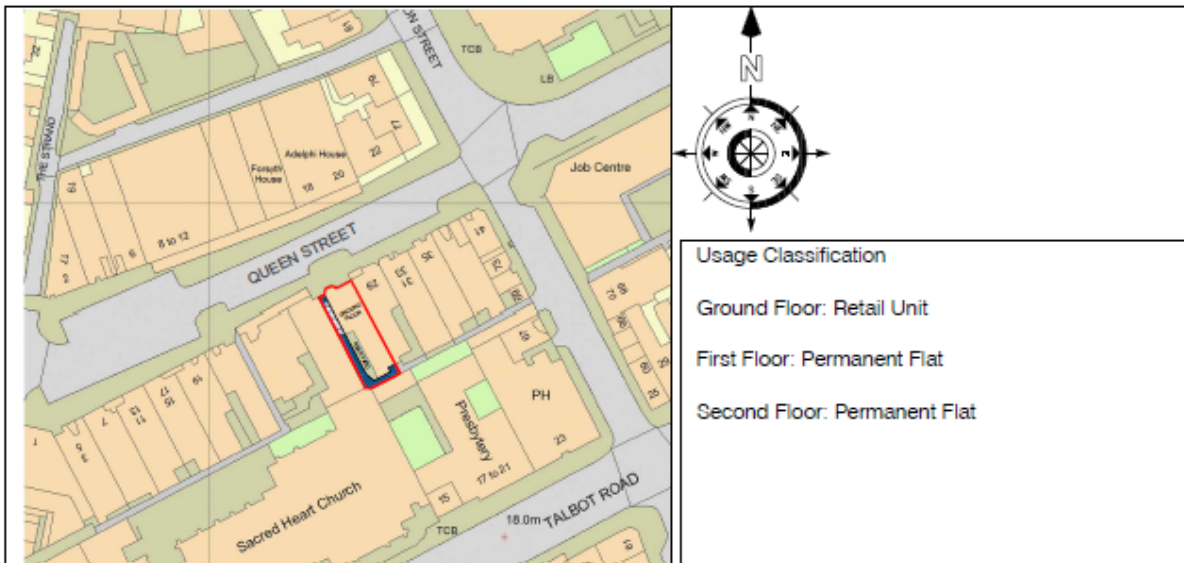

LOCATION PLAN 1:1250

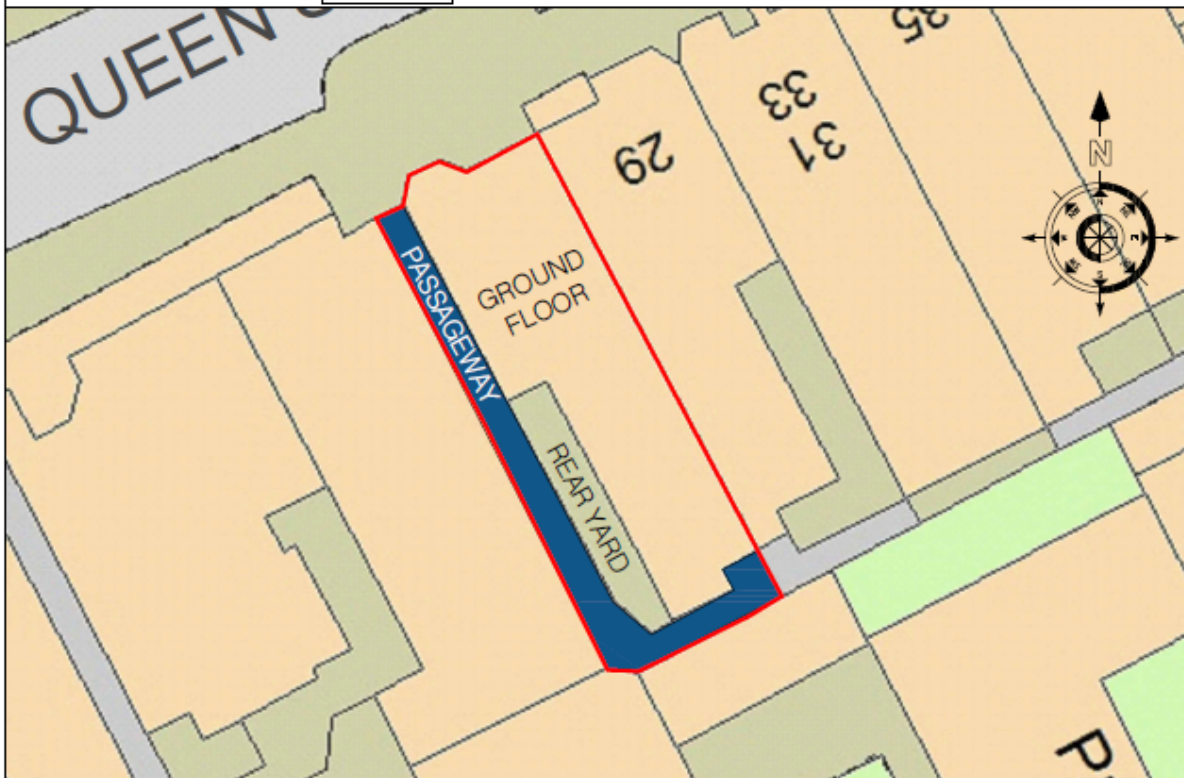

SITE PLAN 1:250

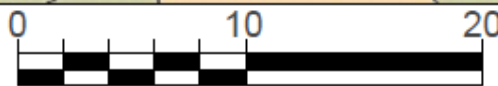

EXTENT OF PROPERTY: —
 PASSAGEWAY: —

PLANNING-TEC 251 PRESTON OLD ROAD BLACKPOOL FY3 9UW Tel: 078 111 92887 info@planning-tec.co.uk	LOCATION: 27 QUEEN ST BLACKPOOL FY1 1NL	DESCRIPTION: DEED PLAN INC: FLOOR PLANS - LOCATION - SITE PLANS	Drawn By: DK	Date: 30.08.2019
			Checked By: CC	Scale: AS-SHOWN@A4
			Drawing No:	Rev: 0-0