
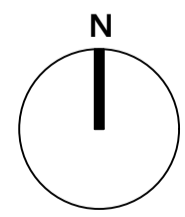


Location plan 1:1250

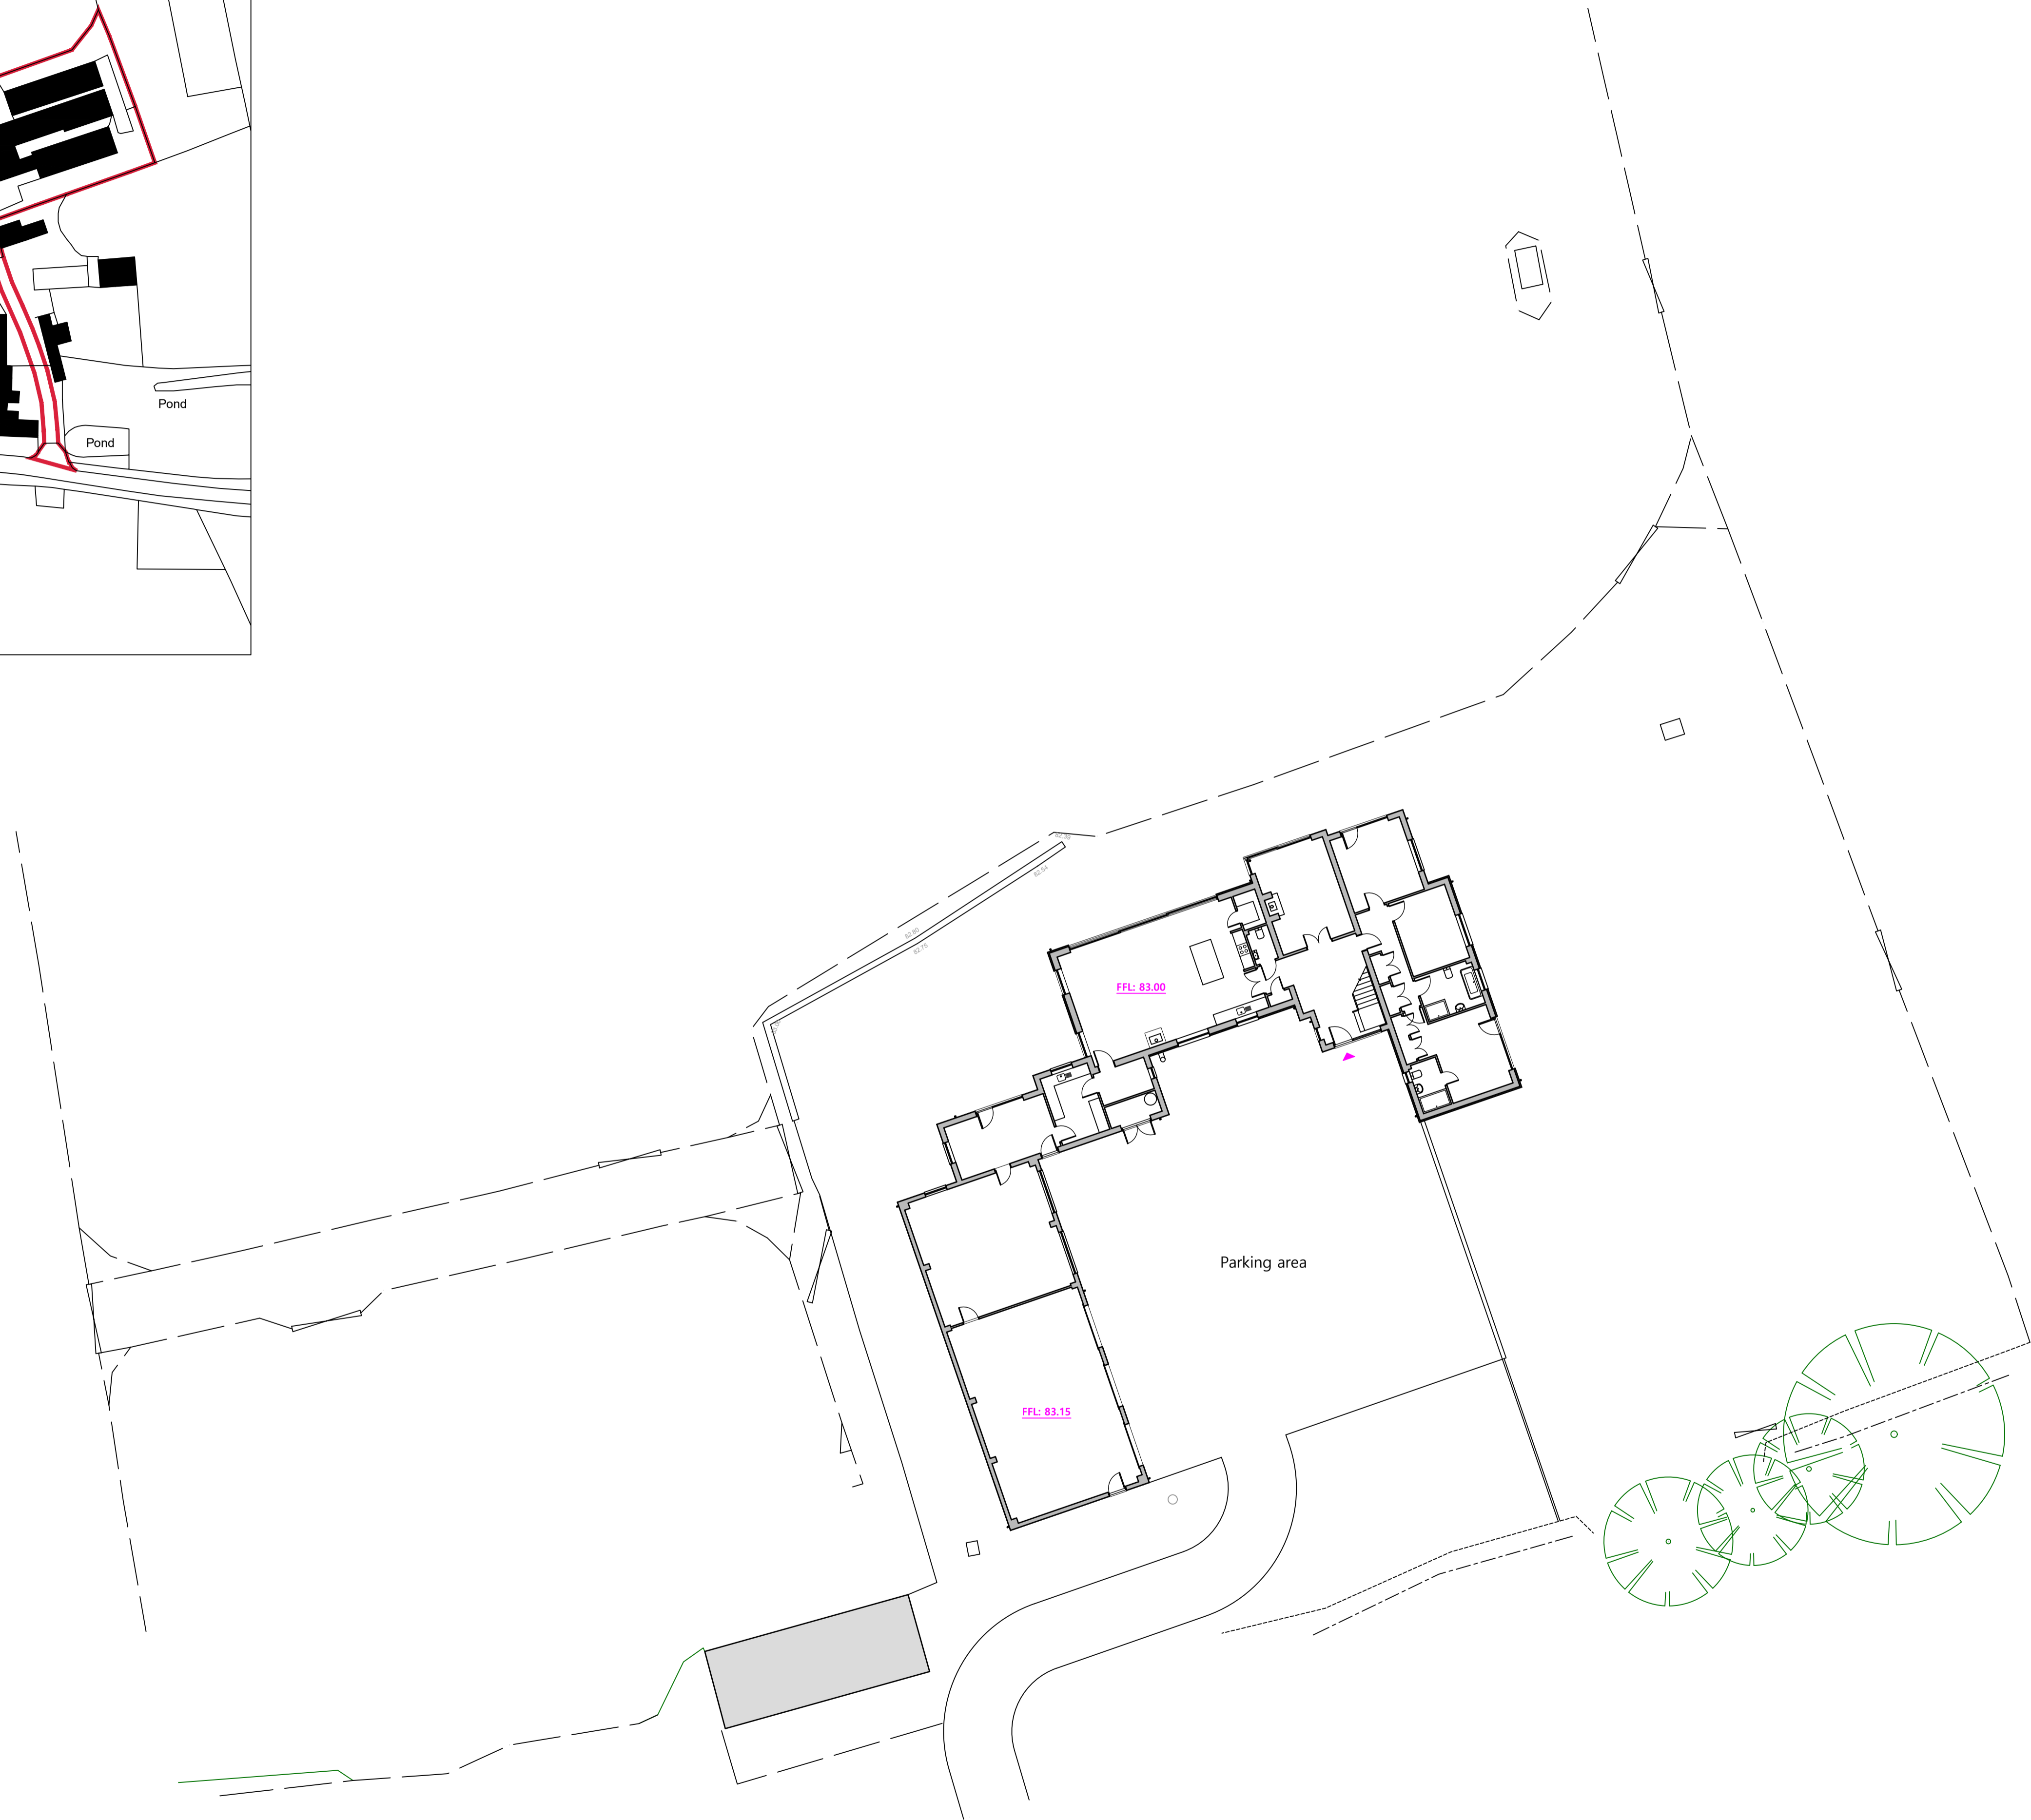

Site plan 1:200