


CYLIN 3



UT/CYLIN3-500

UT/CYLIN3-850

UT/CYLIN3-1300


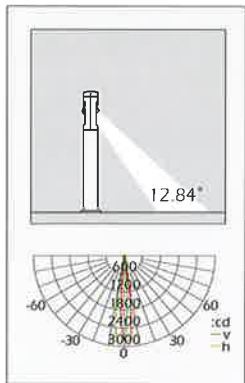


h(m)	Eavg(lx)	Emax(lx)	D(m)
1	2006	2931	0.23
2	501.6	732.8	0.45
3	222.9	325.7	0.68
4	125.4	183.2	0.9
5	80.26	117.2	1.13

Light Output (Lumens) 395
Watt 3x3W LED
Finish: Graphite



CREE
Projector is directional
and anchor kit provided

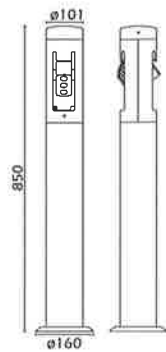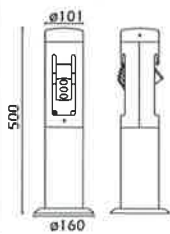

CYLIN 6



UT/CYLIN6-1520

UT/CYLIN6-1100

UT/CYLIN6-730



CREE
Projector is directional
and anchor kit provided

h(m)	Eavg(lx)	Emax(lx)	D(m)
1	4039	5434	0.32
2	1010	1358	0.64
3	448.7	603.7	0.96
4	252.4	339.6	1.28
5	161.5	217.3	1.6

Light Output (Lumens) 810
Watt 2x3*3W LED
Finish: Graphite

