
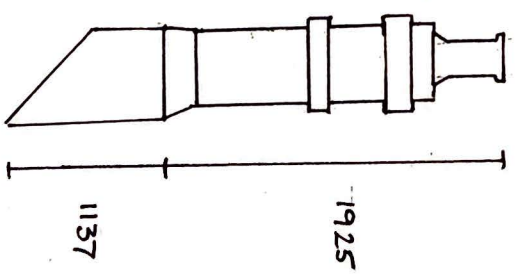
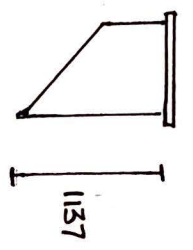
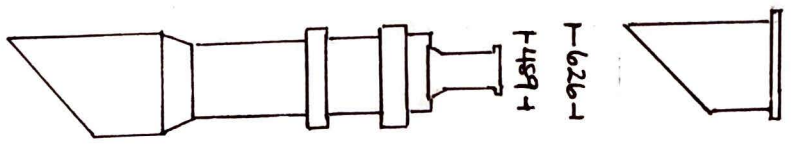


RE-INSTALLMENT OF CHIMNEY TO ORIGINAL DESIGN, TO MATCH NEIGHBOURING TWO HOUSES OF SAME STYLE AND AGE. CHIMNEY POTS ALSO TO MATCH NEIGHBOURING HOUSES. SEE PICTURES FOR FURTHER REFERENCE. ALL DIMENSIONS EQUAL TO OTHER TWO PROPERTIES.

EXISTING BASE TO CHIMNEY TO REMAIN. CONCRETE SLAB TOP TO BE REMOVED TO MAKE WAY FOR RE-INSTALLMENT OF BRICK CHIMNEY BLEAST.

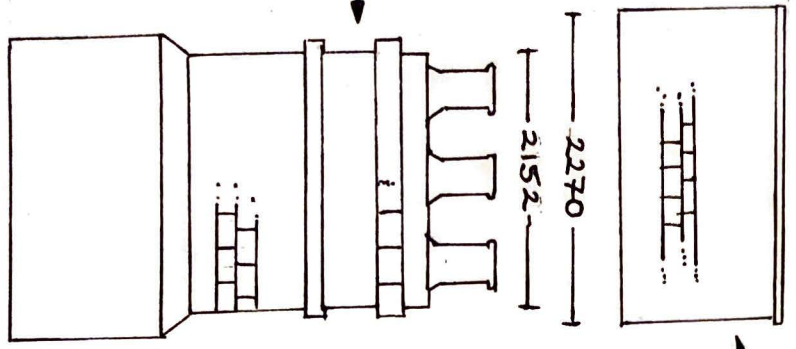

EXISTING

PROPOSED

CHIMNEY RE-INSTALLMENT
15 LEAM TERRACE
SCALE 1:50