


Legend

- T02** Tree and Shrub Numbers.
- Tree Root Protection Areas**
Tree Root Protection Areas calculated and specified in accordance with BS 5837:2012 'Trees in Relation to Design, Demolition and Construction - Recommendations'.
- Category A Trees**
Trees of High Quality and Value.
- Category B Trees**
Trees of Moderate Quality and Value.
- Category C Trees**
Trees of Low Quality and Value.
- Tree Removed**
Trees Removed prior to development.
- Category A Hedgerow**
Hedgerows of High Quality and Value.
- Category B Hedgerow**
Hedgerows of Moderate Quality and Value.
- Category C Hedgerow**
Hedgerows of Low Quality and Value.

- T05 - *Aesculus hippocastanum*; RPA min. 8.1 m
- T06 - *Aesculus hippocastanum*; RPA min. 13.2 m
- T04 - *Aesculus hippocastanum*; RPA min. 10.8 m
- T07 - *Aesculus hippocastanum*; RPA min. 9.6 m
- H02 - *Single-Species Ornamental Hedgerow*
- T03 - *Aesculus hippocastanum*; RPA min. 10.2 m
- T01 - *Prunus sp.*; RPA min. 7.8 m
- T08 - *Aesculus hippocastanum*; RPA min. 10.2 m
- T09 - *Aesculus hippocastanum*; RPA min. 11.1 m
- T10 - *Aesculus hippocastanum*; RPA min. 8.1 m
- T11 - *Cupressus x leylandii*; RPA min. 4.5 m
- T12 - *Aesculus hippocastanum*; RPA min. 6.6 m
- T13 - *Cupressus x leylandii*; RPA min. 5.1 m
- T54 - *Alnus glutinosa*; RPA min. 3.0 m
- TG63 - *Malus sp.*; RPA min. 1.5 m
- T62 - *Fagus sylvatica*; RPA min. 4.2 m
- TL61 - *Cupressus x leylandii*; RPA min. 4.8 m
- T60 - *Fagus sylvatica*; RPA min. 7.5 m
- TG59 - *Fagus sylvatica*; RPA min. 3.9 m
- TG58 - *Fagus sylvatica*; RPA min. 3.9 m
- T48 - *Betula pendula*; RPA min. 5.7 m
- T47 - *Betula pendula*; RPA min. 6.9 m
- T46 - *Betula pendula*; RPA min. 7.8 m
- T49 - *Malus sp.*; RPA min. 6.0 m
- T45 - *Prunus sp.*; RPA min. 3.0 m
- T52 - *Alnus glutinosa*; RPA min. 4.8 m
- T35 - *Pinus sylvestris*; RPA min. 10.2 m
- T44 - *Malus sp.*; RPA min. 6.0 m
- T34 - *Pinus sylvestris*; RPA min. 10.8 m
- T43 - *Prunus sp.*; RPA min. 2.1 m
- T42 - *Prunus sp.*; RPA min. 3.6 m
- H38 - *Single Species Coniferous Hedgerow*
- TG41 - *Ornamental Tree Group*; RPA min. 3.6 m
- T21 - *Ulmus sp.*; RPA min. 1.5 m
- T51 - *Juglans regia*; RPA min. 5.1 m
- T23 - *Acer pseudoplatanus*; RPA min. 4.8 m
- T24 - *Fagus sylvatica*; RPA min. 3.3 m
- T27 - *Quercus ilex*; RPA min. 2.1 m
- T28 - *Quercus robur*; RPA min. 5.4 m
- T54 - *Juglans regia*; RPA min. 3.0 m
- H33 - *Mixed Species Ornamental Hedgerow*
- T55 - *Crataegus monogyna*; RPA min. 2.4 m
- T30 - *Quercus robur*; RPA min. 11.4 m
- T32 - *Prunus sp.*; RPA min. 3.6 m
- T29 - *Quercus robur*; RPA min. 4.2 m
- T36 - *Fagus sylvatica*; RPA min. 5.4 m
- TG31 - *Mixed Species Native Tree Group*
- SH37 - *Mixed Species Native Tree Group*
- SH39 - *Prunus laurocerasus*; RPA min. 3.6 m
- T40 - *Pinus sp.*; RPA min. 4.2 m
- H17 - *Single-Species Ornamental Hedgerow*
- SH14 - *Eriobotrya japonica*; RPA min. 1.2 m
- TG15 - *Magnolia sp.*; RPA min. 5.1 m
- TG57 - *Mixed Species Native Tree Group*; RPA min. 3.9 m
- SH56 - *Laurus nobilis*; RPA min. 4.2 m
- SH16 - *Rhododendron ponticum*; RPA min. 10.2 m
- H18 - *Single-Species Native Hedgerow*
- T19 - *Cedrus sp.*; RPA min. 3.9 m
- T20 - *Acer pseudoplatanus*; RPA min. 5.4 m
- TG25 - *Single-Species Native Tree Group*; RPA min. 3.0 m
- T22 - *Acer pseudoplatanus*; RPA min. 5.4 m
- T26 - *Crataegus monogyna*; RPA min. 4.5 m
- T23 - *Acer pseudoplatanus*; RPA min. 4.8 m
- T24 - *Fagus sylvatica*; RPA min. 3.3 m
- T27 - *Quercus ilex*; RPA min. 2.1 m
- T28 - *Quercus robur*; RPA min. 5.4 m
- T54 - *Juglans regia*; RPA min. 3.0 m
- H33 - *Mixed Species Ornamental Hedgerow*
- T55 - *Crataegus monogyna*; RPA min. 2.4 m
- T30 - *Quercus robur*; RPA min. 11.4 m
- T32 - *Prunus sp.*; RPA min. 3.6 m
- T29 - *Quercus robur*; RPA min. 4.2 m
- T36 - *Fagus sylvatica*; RPA min. 5.4 m
- TG31 - *Mixed Species Native Tree Group*

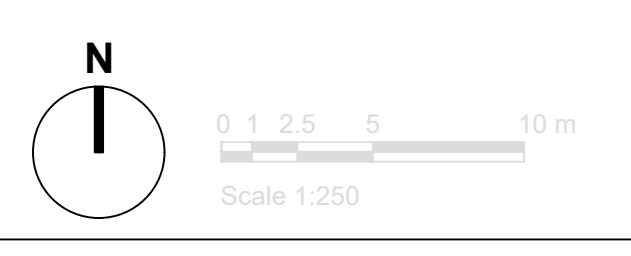

Tree Constraints Plan
Apuldram House, Dell Quay Road, Chichester

Planning Issue

Rev	Description	Date	Initials
03	Planning Issue	15.04.21	GS
02	Planning Issue	12.04.21	JH
01	Planning Issue	17.02.21	CS
00	Planning Issue	28.01.21	LB

LIZARD
Landscape Design and Ecology

The Old Bank, 24 South Street, Tisbury, Wiltshire, Wiltshire, SN14 7JH
T: 01993 214023 E: Team@lizardlandscape.co.uk W: www.lizardlandscape.co.uk

Client: Randell Design Group Ltd.
Project Title and Location: Tree Constraints Plan, Apuldram House

Drawing Title: Dell Quay Road, Chichester

Scale	Drawn	Approved	Date
1:250@AO	JH	CF	28.01.21

Drawing No: LLD2207-ARB-DWG-001
Revision: 03