



Site Plan:

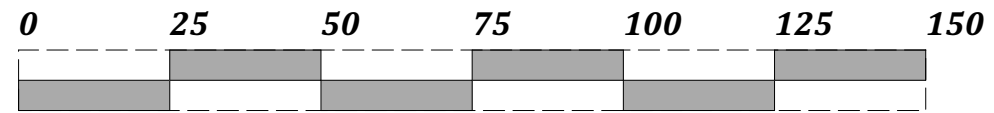


Scale 1:1250


Block Plan:

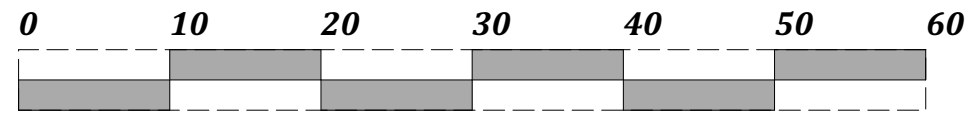

Scale 1:500

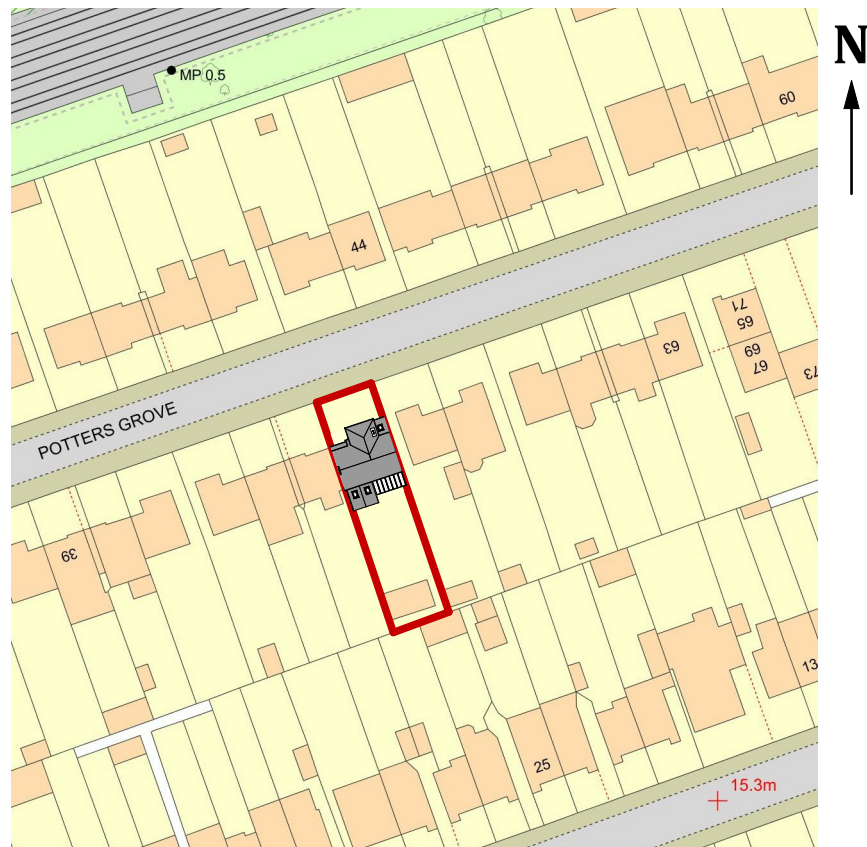

Site Plan

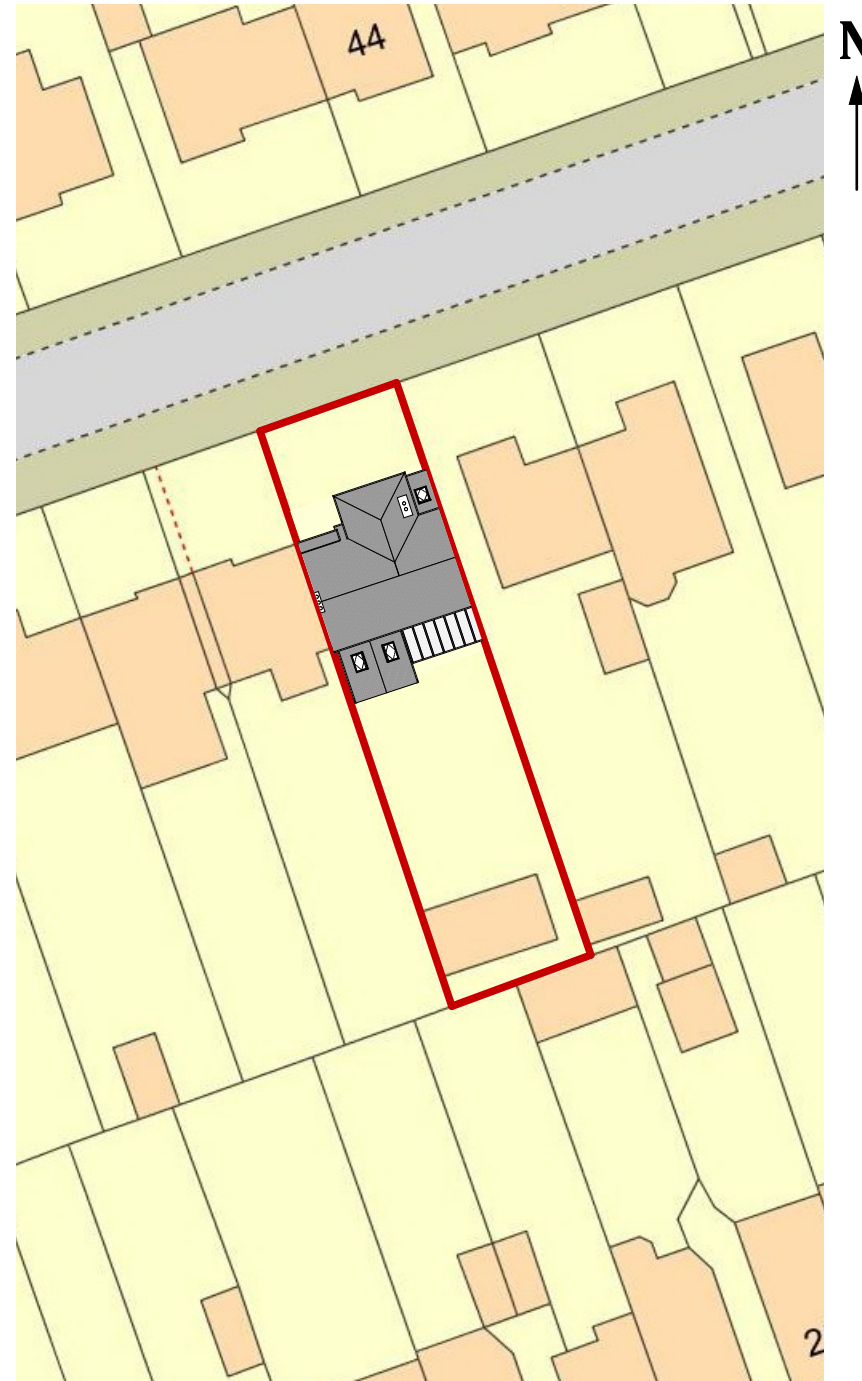

Block Plan

*Disclaimer:
Do not scale from this drawing.
All particulars and dimensions must be
checked on site prior to commencement and
not scaled from the drawings.
This document is copyright and may not be
reproduced without permission of the owner.*

Project:
*Two Storey Side Extension & Internal
Renovation:
51 Potters Grove
New Malden
Kingston upon Thames
KT3 5DF*

Client:
*Samantha & Philip Culling:
51 Potters Grove
New Malden
Kingston upon Thames
KT3 5DF*

Proposed Site & Block Plans

Scale (A3): 1:1250 & 1:500

Drawing: 24 - 011

barnaby
ARCHITECTURE

Email: barnaby@barnabyarchitecture.info