



**Site Plan:**

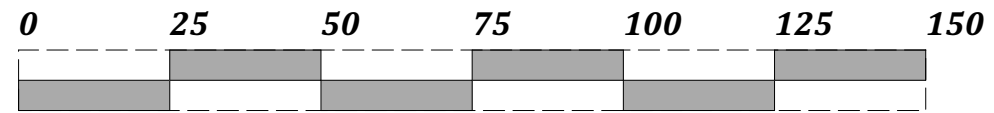


**Scale 1:1250**


**Block Plan:**

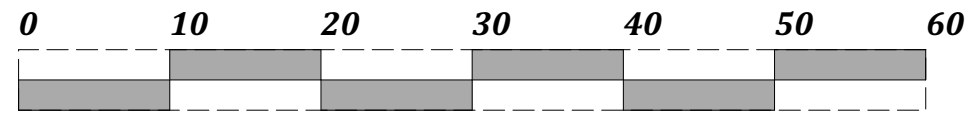

**Scale 1:500**

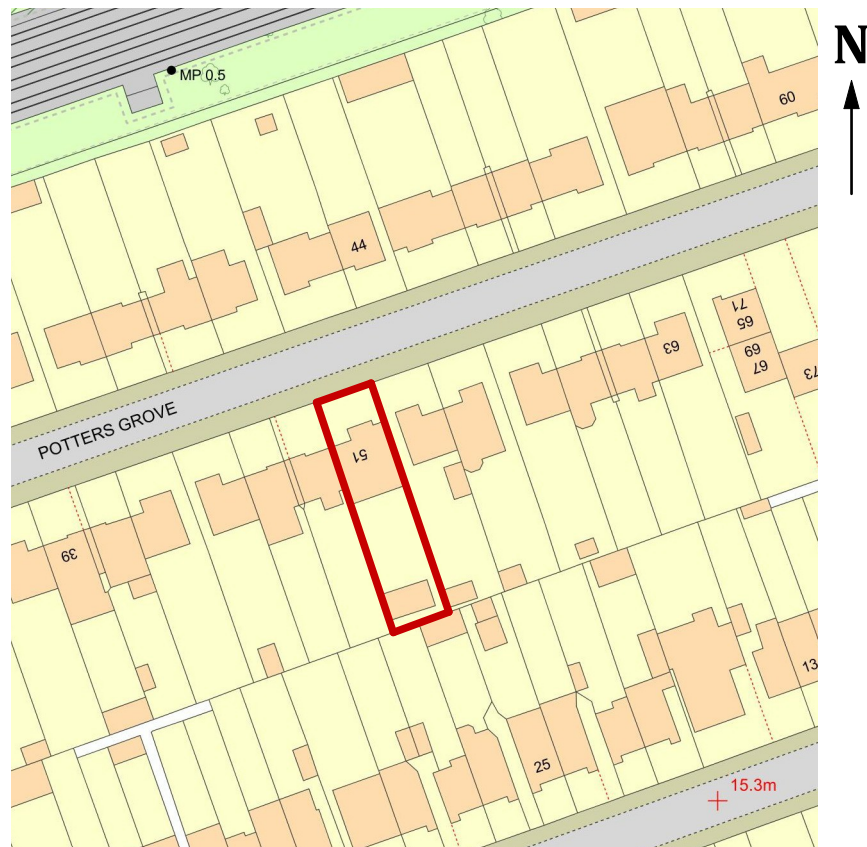

**Site Plan**

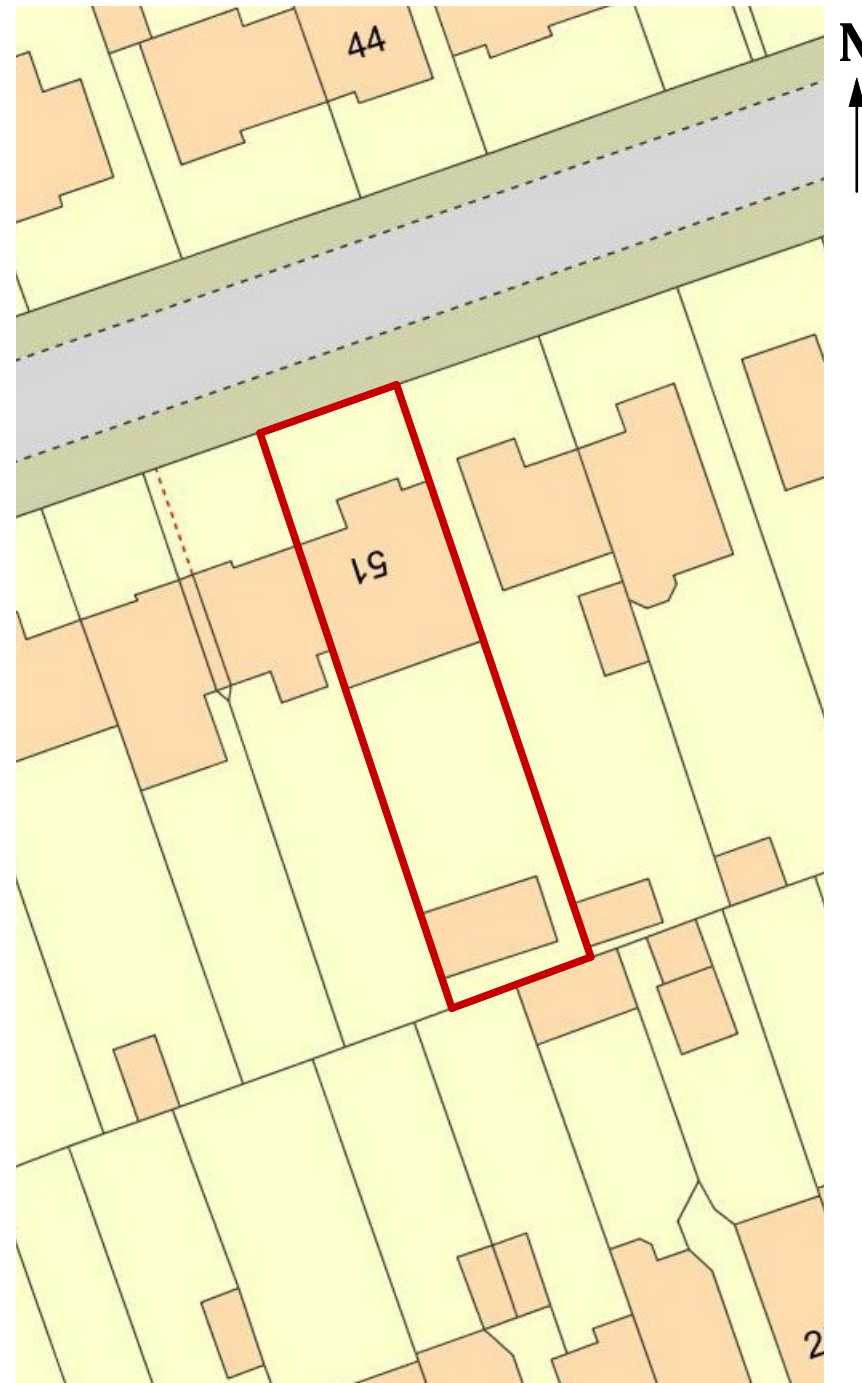

**Block Plan**

*Disclaimer:  
Do not scale from this drawing.  
All particulars and dimensions must be  
checked on site prior to commencement and  
not scaled from the drawings.  
This document is copyright and may not be  
reproduced without permission of the owner.*

**Project:**  
*Two Storey Side Extension & Internal  
Renovation:  
51 Potters Grove  
New Malden  
Kingston upon Thames  
KT3 5DF*

**Client:**  
*Samantha & Philip Culling:  
51 Potters Grove  
New Malden  
Kingston upon Thames  
KT3 5DF*

*Existing Site & Block Plans*

**Scale (A3):** 1:1250 & 1:500

**Drawing:** 24 - 001

**barnaby**  
ARCHITECTURE

Email: [barnaby@barnabyarchitecture.info](mailto:barnaby@barnabyarchitecture.info)