




distance to boundaries
is noted on the block plan

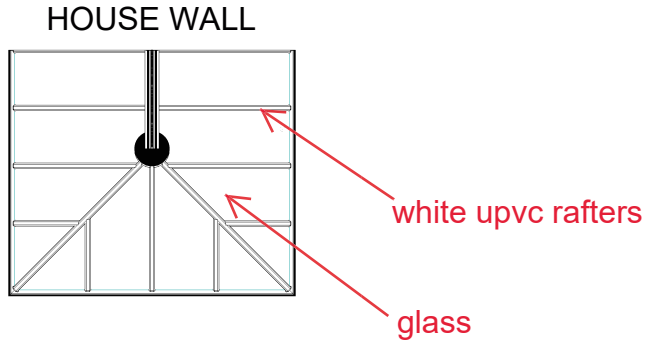


PLAN VIEW Scale 1:100

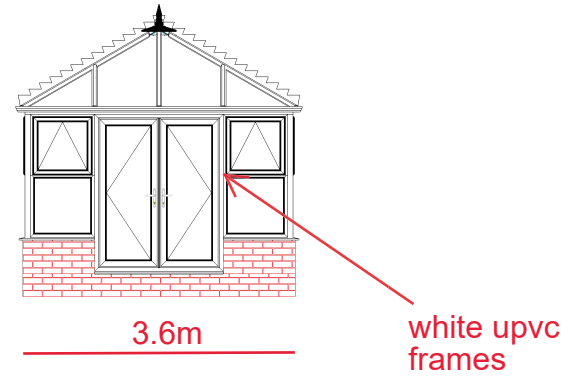

FRONT ELEVATION Scale 1:100

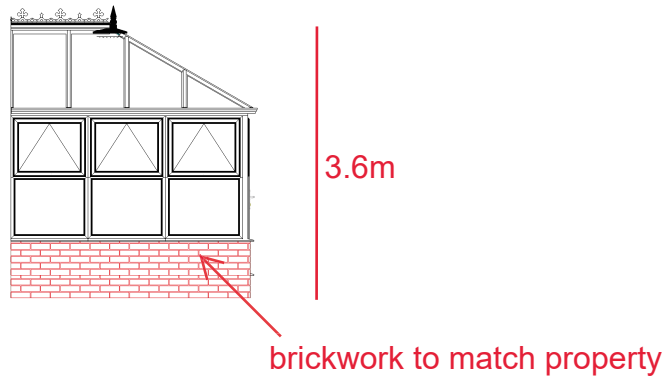

LEFT VIEW Scale 1:100

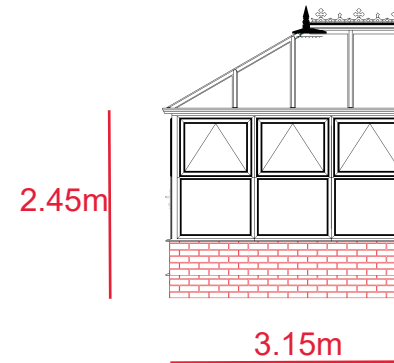

RIGHT VIEW Scale 1:100



Prepared for:

Date: 3 / 5 / 2021

Designers signature:

O/A width: 3600 mm O/A depth: 3150 mm

Roof pitch: 30.0°

Internal volume: 27.382 cu.m

Dwarf wall ht: 450 mm

Floor area: 9.245 sq.m

Four Seasons
CONSERVATORIES & ORANGERIES