




SOUTH - EAST ELEVATION (FRONT)

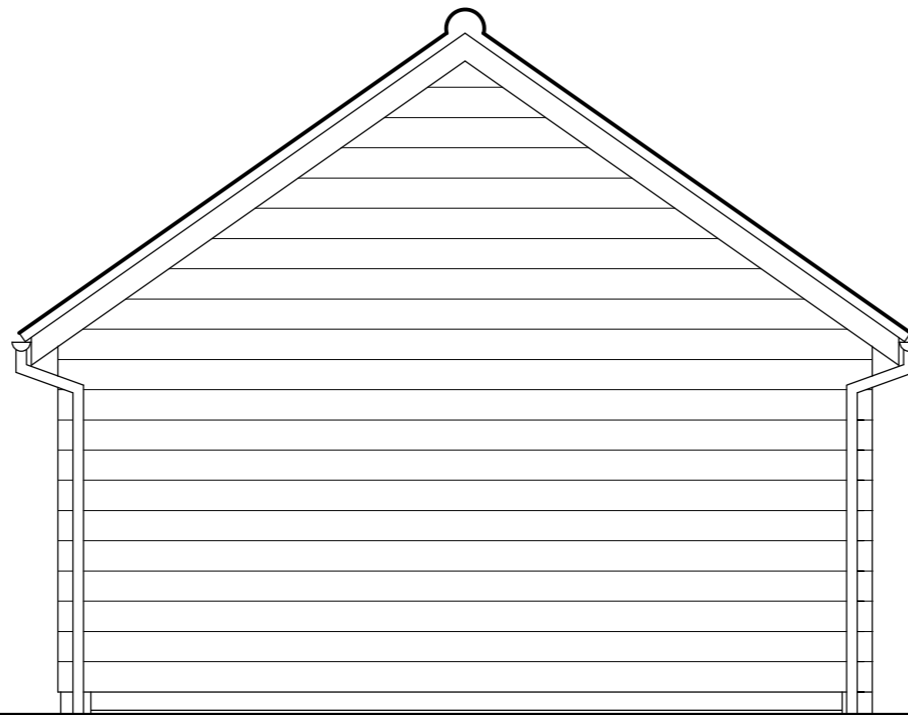

SOUTH - WEST ELEVATION

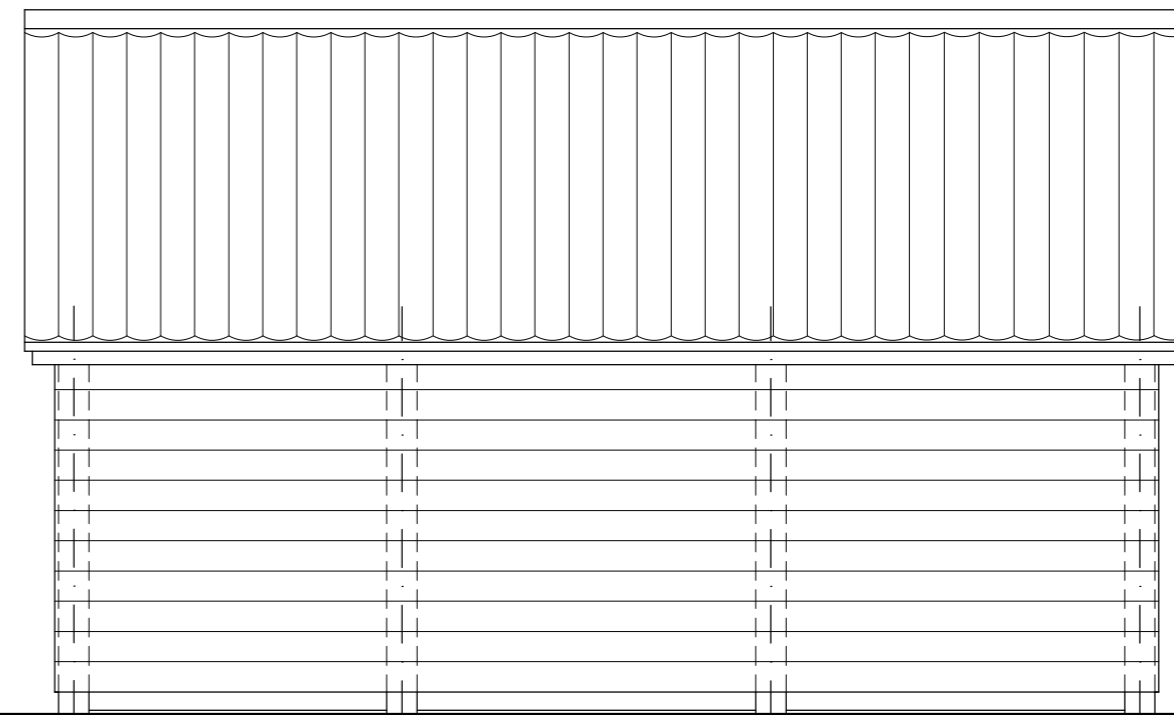


NORTH - WEST ELEVATION (REAR)

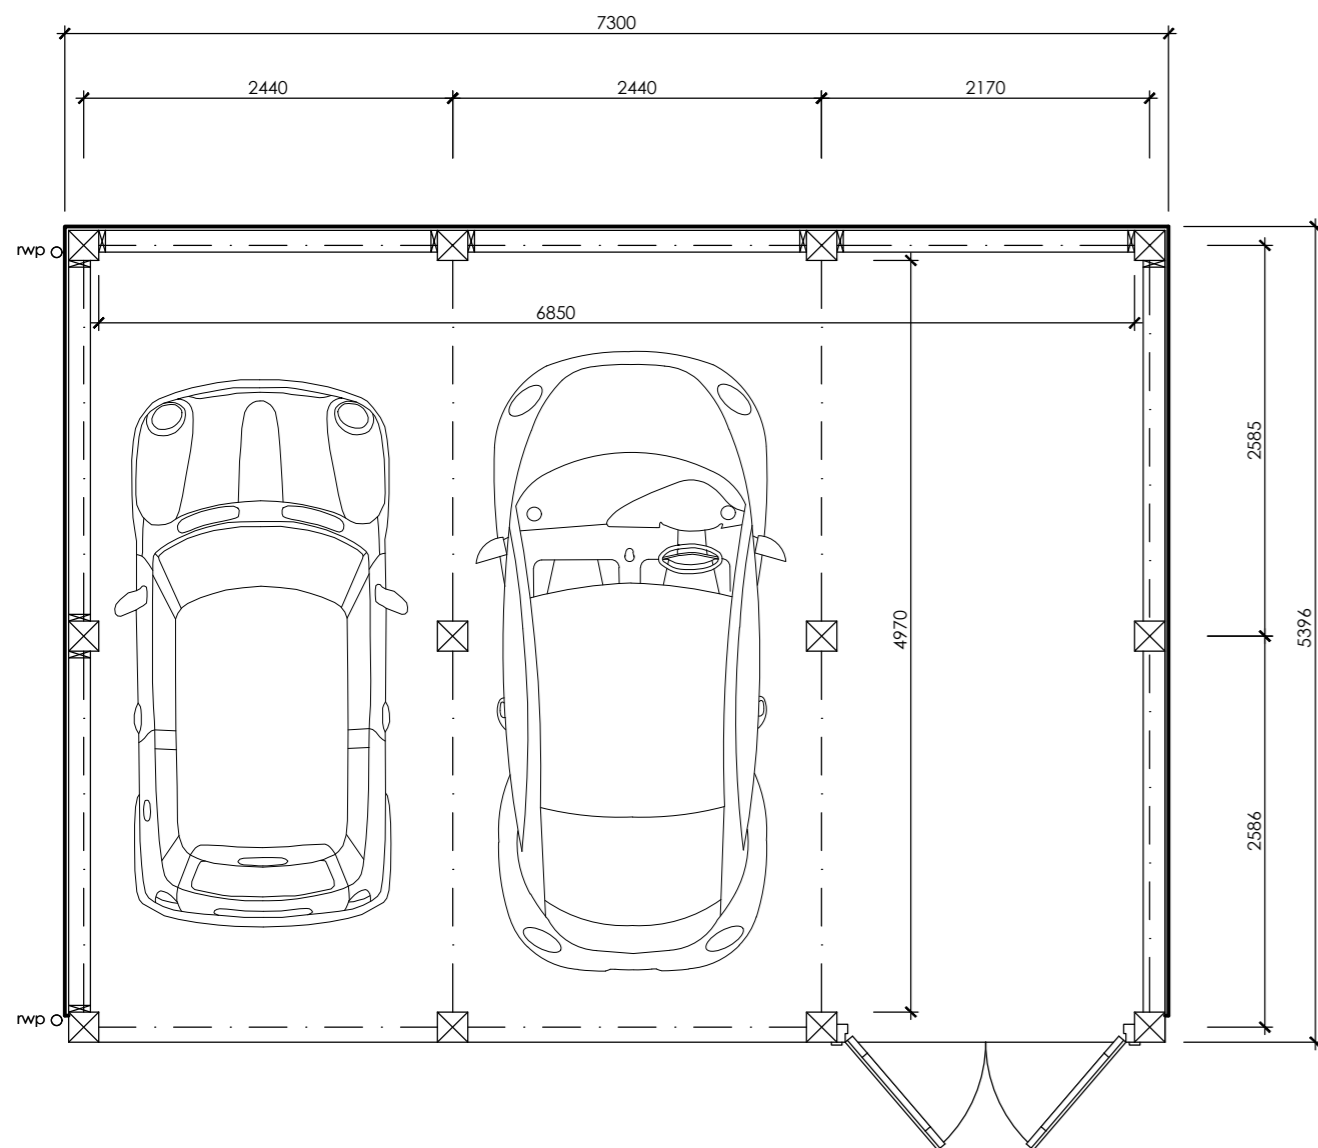


GROUND FLOOR PLAN - EXTERNAL PERIMETER = 39.400 sq.m

ROOF: Natural clay pantiles to match conversion  
 WALLS: Rough cut stained timber boarding onto Green Oak frames  
 DOORS: Framed, ledged, braced and battened timber

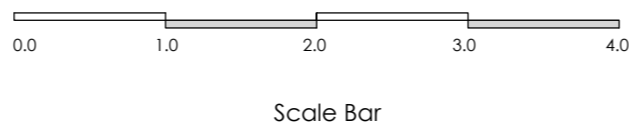

Scale Bar

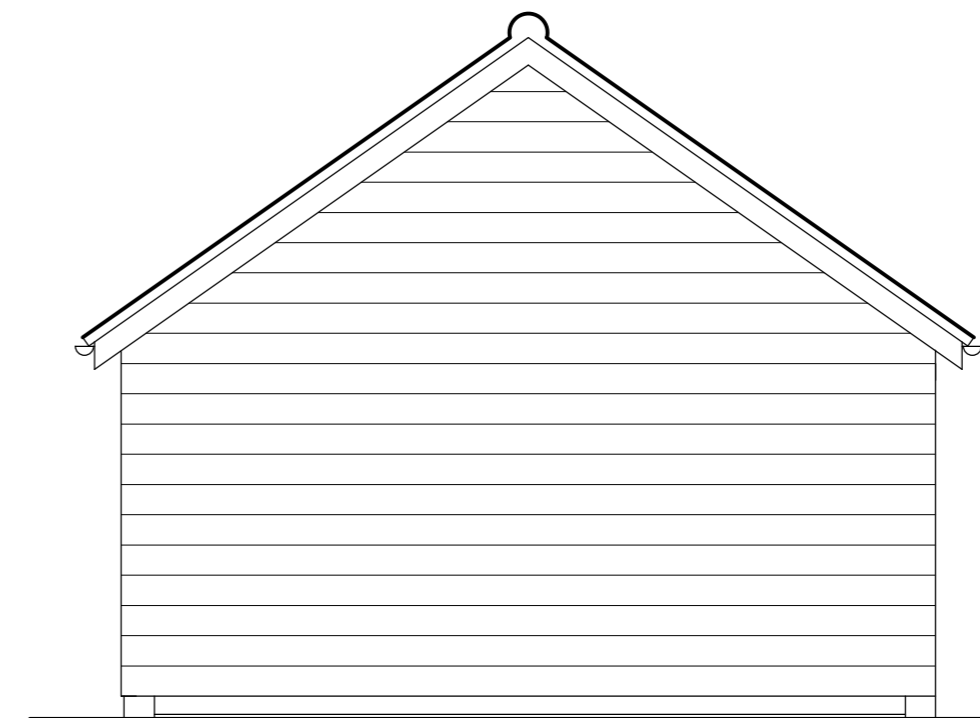

NORTH - EAST ELEVATION

B	14.04.2021.	Dimensions of garage revised
A	07.08.2020.	Scale Bar added
<b>Project</b>		
PROPOSED GARAGE / STORE		
SCHEME		
<b>Client</b> MR H. BERRY		
<b>Location</b>		
MANOR HOUSE LAYTHAM YORK.		

Drawing No. 0720/1556/01B

Scales 1:50

Date

*R. C. Donkin & Partner*

Architectural Services Tele: 01759-304108

Email: rcd11@hotmail.co.uk Mob: 07402 026053

42, Sherbuttgate Drive Pocklington York.YO42 2EL