

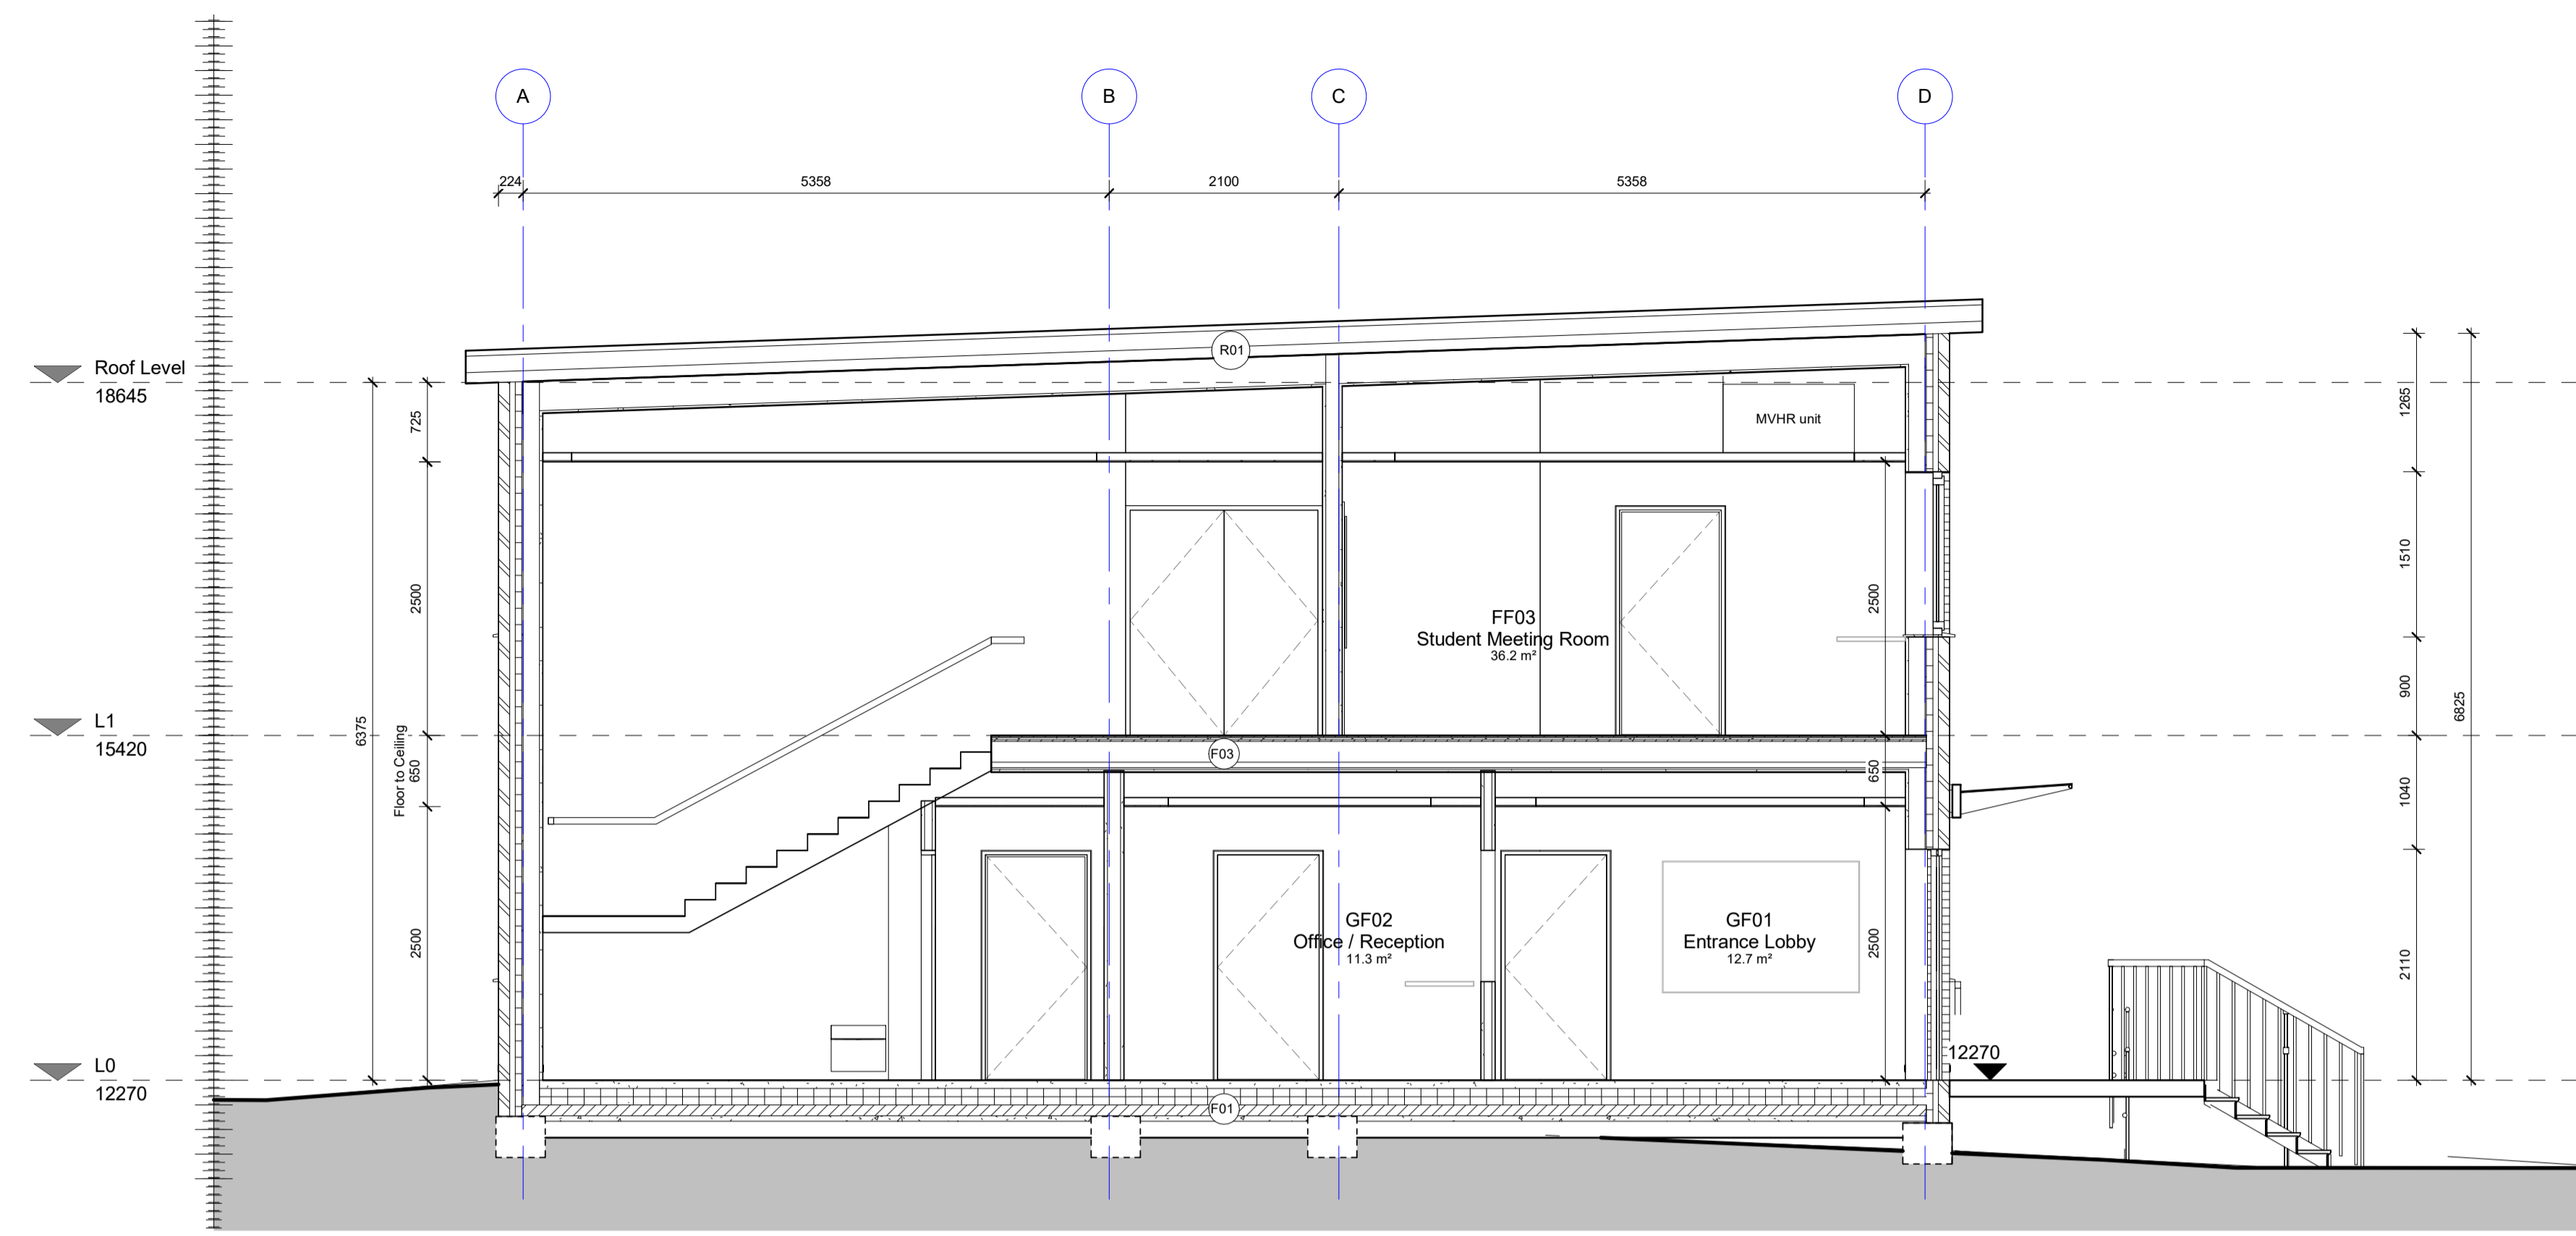


SETTING OUT - NOTE FOR CONTRACTOR

It is the responsibility of the contractor to check all setting out information (levels, dimensions, co-ordinates, etc.) indicated on this drawing for the whole of the works prior to commencement of the works and record the results on a copy of this drawing. Rock Townsend Architects LLP shall be notified of any discrepancies and no work shall be commenced until further instructions are received in writing.

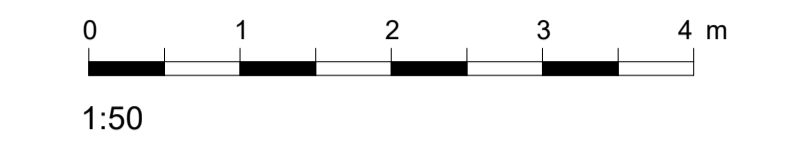


Section AA
1 : 50

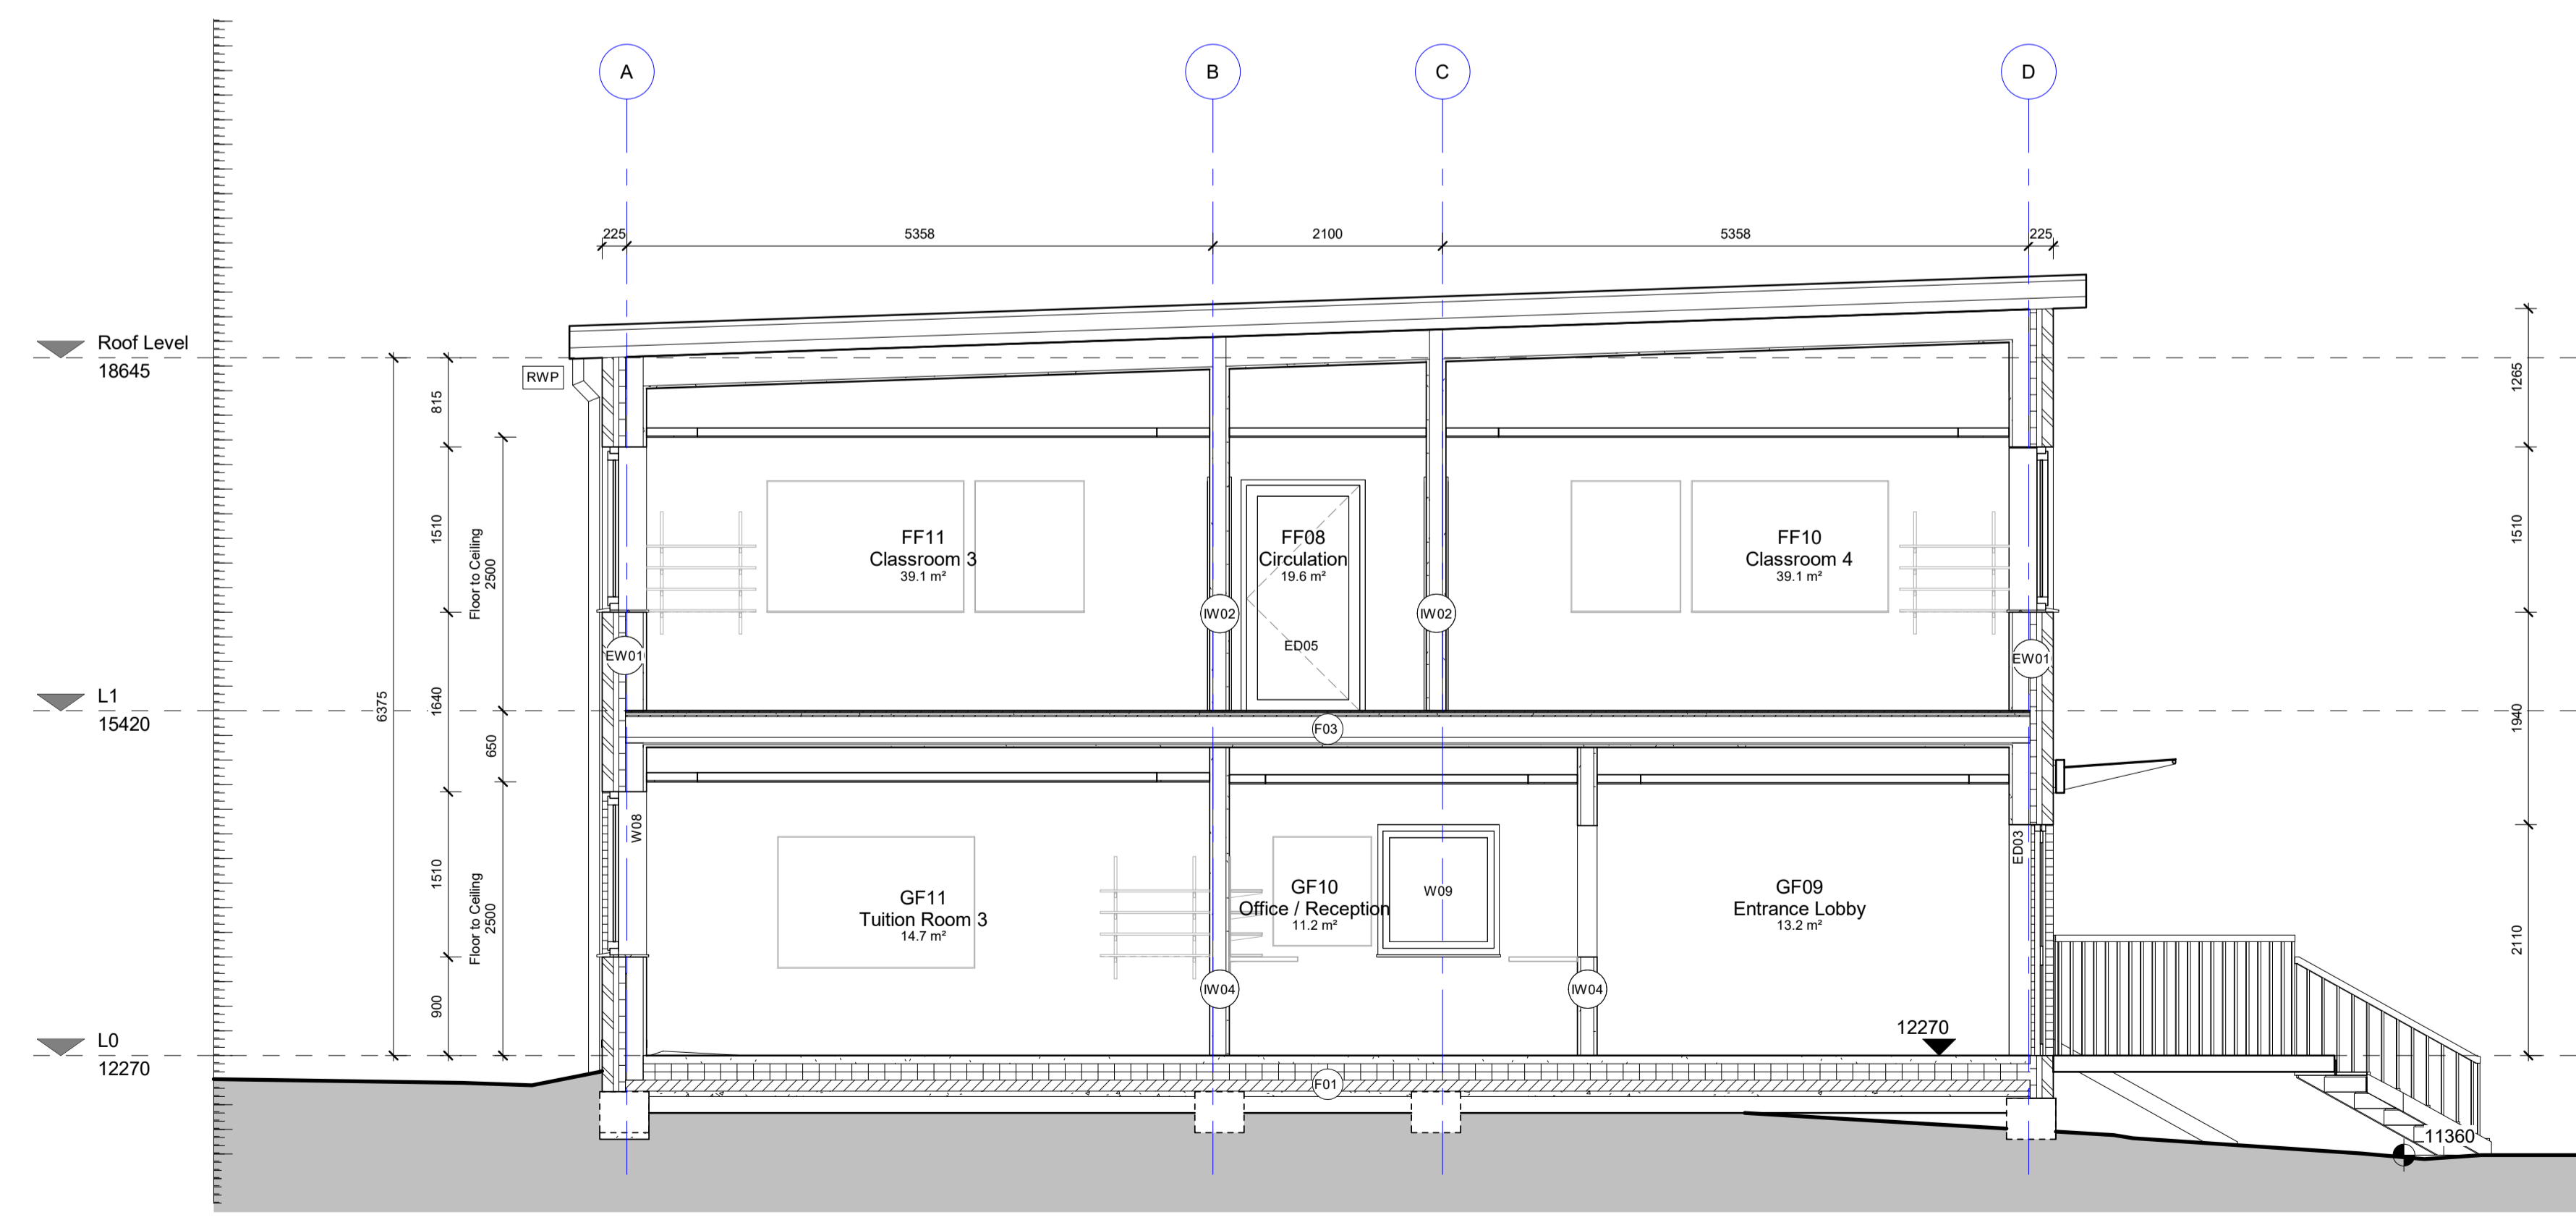

Section BB
1 : 50

REVISIONS	DATE/DRAWN	
PR03	S73 Application Changes - Amending window sizes/position to improve daylighting - net gain in glazed area & special brickwork. Removal of door at GF. Change to mono-pitch roof with minor increase in building height. Changes to fencing to Secure By Design Officer's requirements. Reduction in plant enclosure. Addition of MVHR vents. Relocation of refuse store away from fire escape. Removal & replacement of existing trees due to poor condition.	30/04/21 SK
PR02	Alternative Sections overlaid in red to provide service voids & simplify roof profile	26/03/21 SK
PR01	First Issue	09/03/21 SK

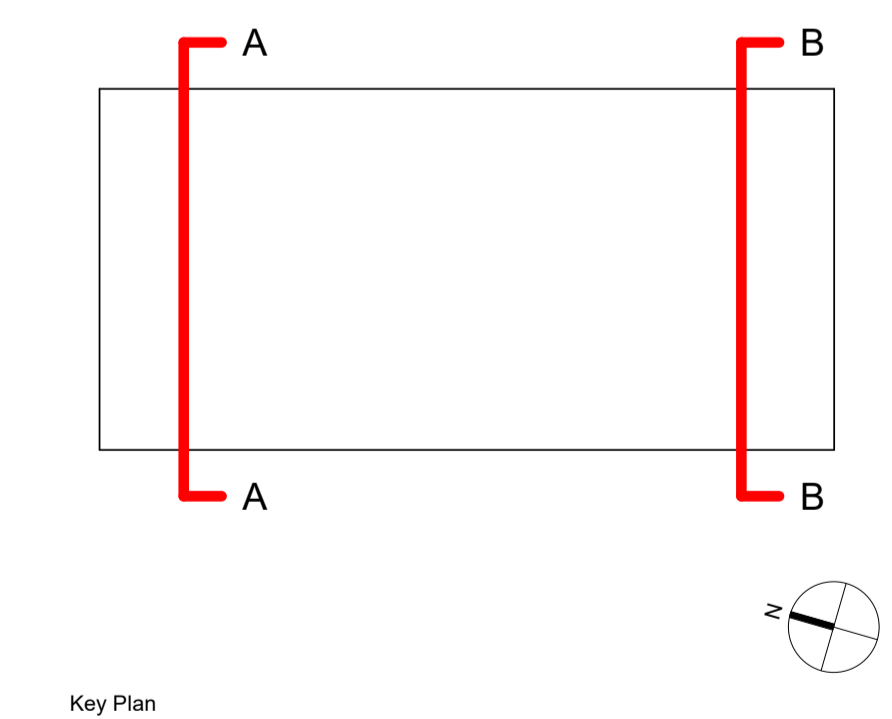

The Old School, Eton Street, London, SE1 8UE rocktownsend.co.uk	PROJECT	HARPLEY SCHOOL	Rock Townsend
		Tollet Street, E1 4EE	
	DRAWING TITLE	GA SECTIONS	
		AA & BB	
	DATE	FEB 21	DRAWN CS
	SCALE	1 : 50	@ A1 CHECK
	STATUS	PRELIMINARY	
	RT JOB NO.	RT20087	REVISION PR03
	DRAWING NO.	HS-RTA-XX-XX-DR-A-00801	