


SETTING OUT - NOTE FOR CONTRACTOR

It is the responsibility of the contractor to check all setting out information (levels, dimensions, co-ordinates, etc.) indicated on this drawing for the whole of the works prior to commencement of the works and record the results on a copy of this drawing. Rock Townsend Architects LLP shall be notified of any discrepancies and no work shall be commenced until further instructions are received in writing.

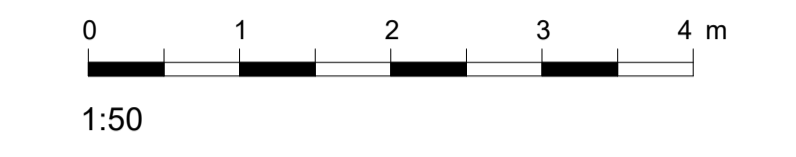

Refer to 00400 series for GA plans  
Refer to 00800 series for GA sections

ED - External Door  
W - Window Type

AB - Air brick with telescopic vent (6000mm<sup>2</sup> free area) externally

NB - Nest Box (Sparrow Terrace)  
BB - Bat Box (Wall-mounted)

RWP - Rain Water Pipes


MJ - Movement Joint  
DPC - Damp Proof Course

Materials:



EW01 - Facing Brick - Red MultiStock  
EW02 - Special Brickwork - Red 'Sawtooth'

R01 - Standing Seam Aluminium Roof

F01 - Concrete Plinth, facing TBC

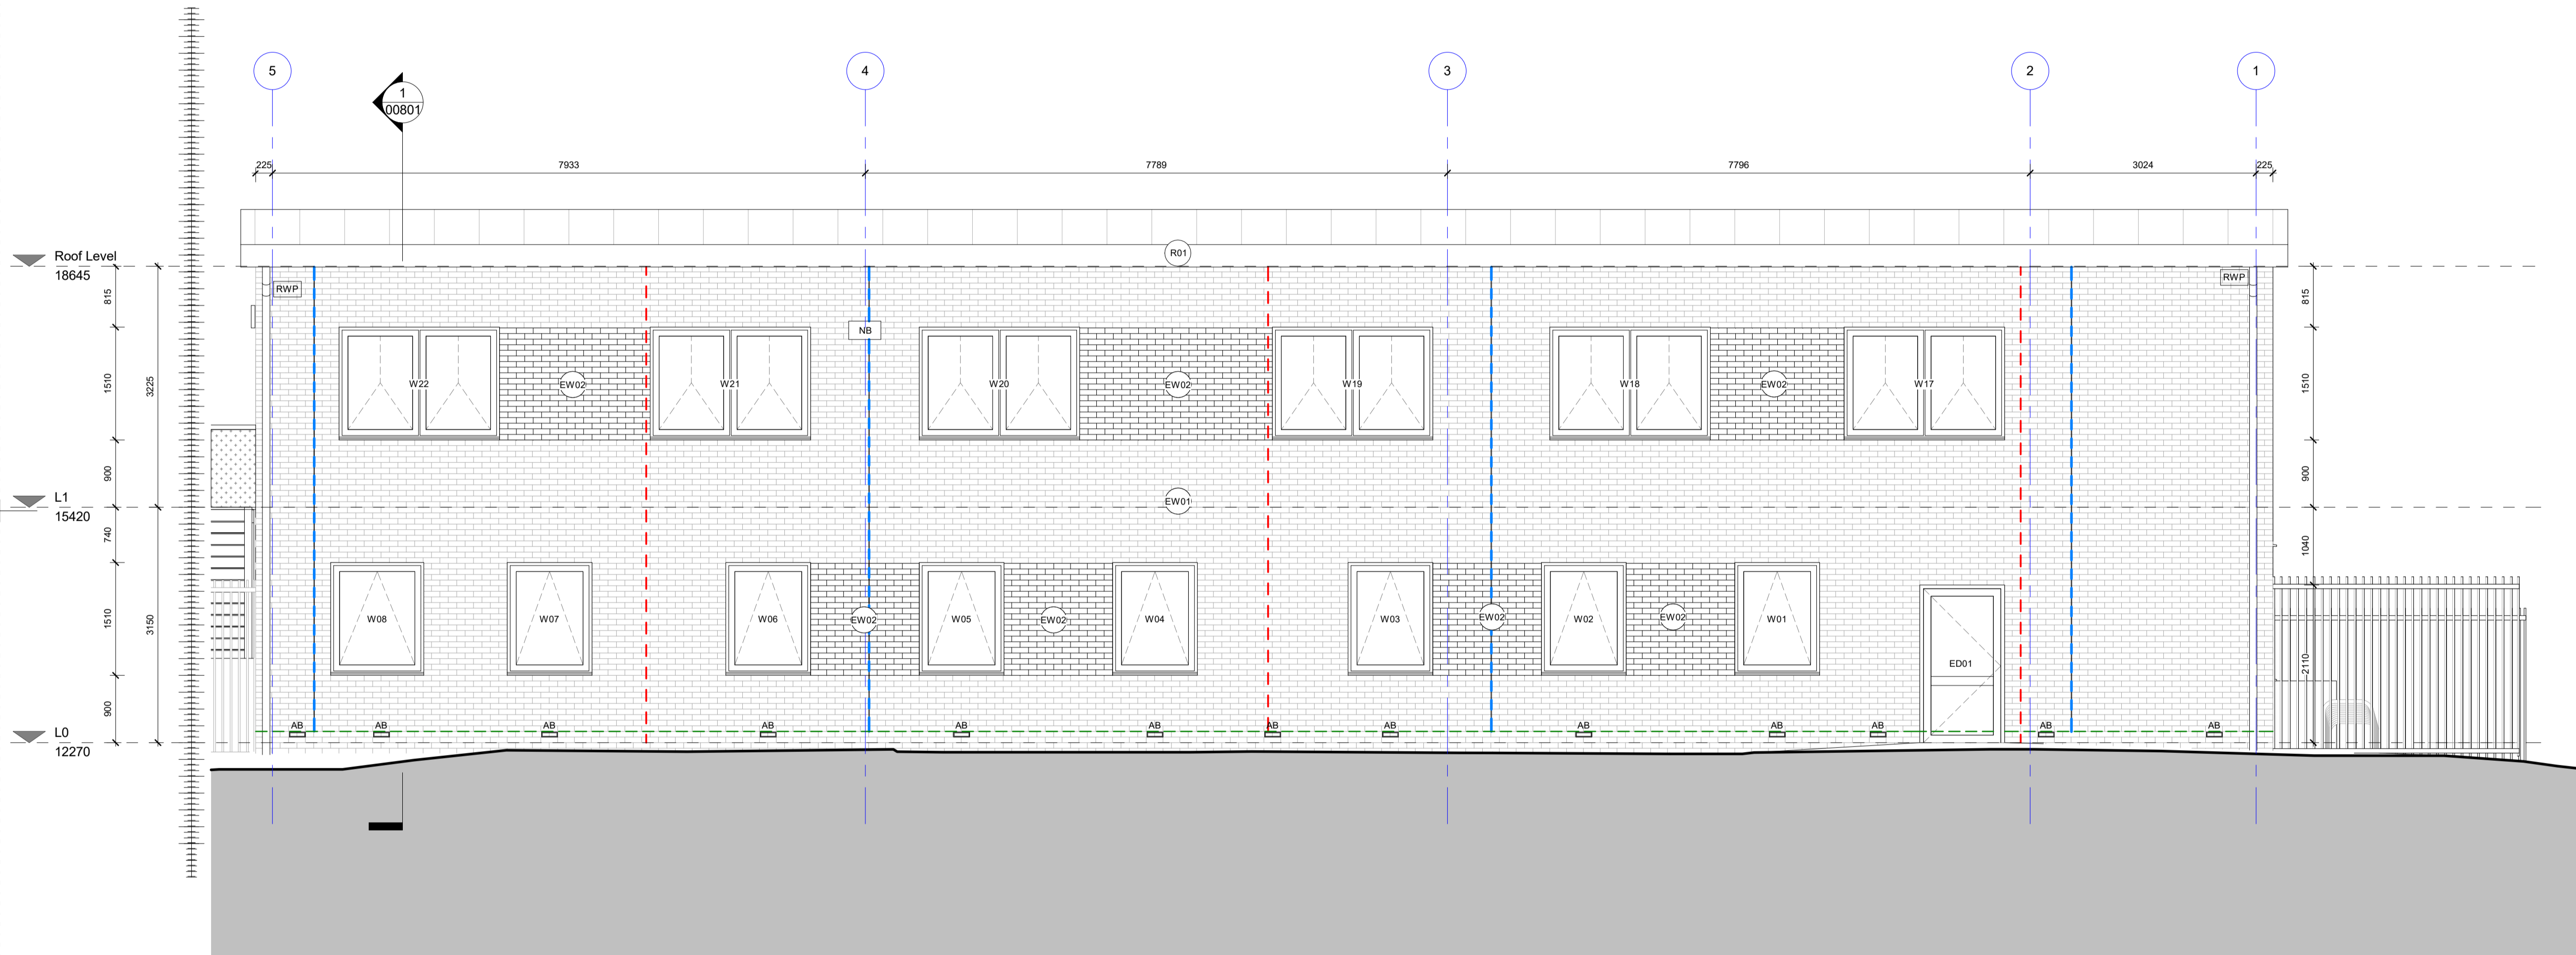

|           |  |            |    |
|-----------|--|------------|----|
| PR03      | S73 Application Changes - Amending window sizes/position to improve daylighting - net gain in glazed area & special brickwork. Removal of door at GF. Change to mono-pitch roof with minor increase in building height. Changes to fencing to Secure By Design Officer's requirements. Reduction in plant enclosure. Addition of MVHR vents. Relocation of refuse store away from fire escapes. Removal & replacement of existing trees due to poor condition. | 30/04/21   | SK |
| PR02      | Window proposals marked up to improve daylighting  | 29/03/21   | SK |
| PR01      | First Issue  | 09/03/21   | SK |
| REVISIONS |  | DATE/DRAWN |    |

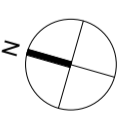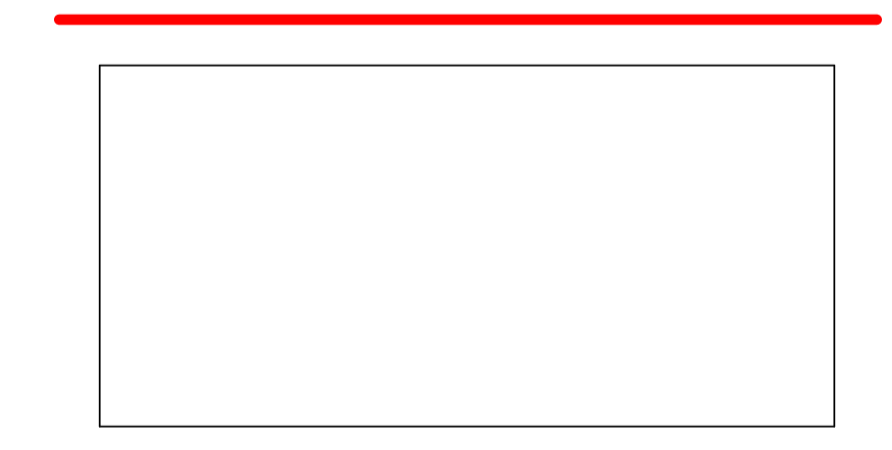

Key Plan

|               |                         |               |
|---------------|-------------------------|---------------|
| PROJECT       | HARPLEY SCHOOL          |               |
|               | Tollet Street, E1 4EE   |               |
|               | DRAWING TITLE           |               |
| DRAWING TITLE | GA ELEVATION            |               |
|               | SHEET 02                |               |
| DATE          | FEB 21                  | DRAWN CS      |
| SCALE         | 1 : 50                  | @ A1 CHECK    |
| STATUS        | PRELIMINARY             |               |
| RT JOB NO.    | RT20087                 | REVISION PR03 |
| DRAWING NO.   | HS-RTA-XX-XX-DR-A-00702 |               |

The Old School, Eton Street, London, SE1 8JF  
020 7261 9577  
rocktownsend.co.uk

Rock Townsend