



The copyright of this drawing is vested in Robinson Waters Architects Ltd and must not be copied or reproduced without written consent.

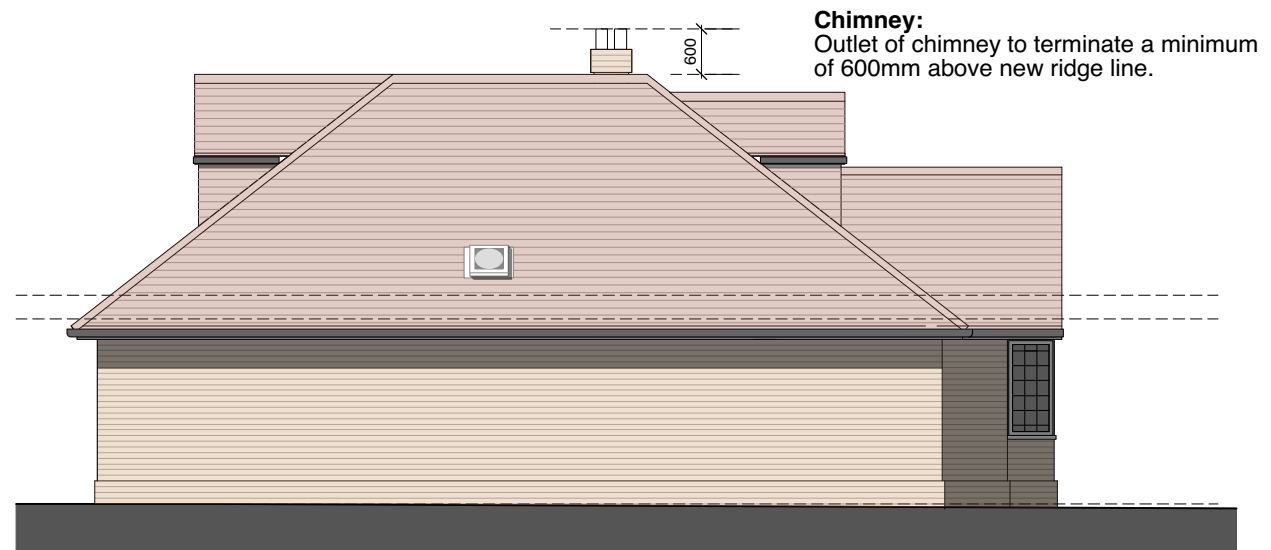


Chimney:
Outlet of chimney to terminate a minimum of 600mm above new ridge line.

North Elevation

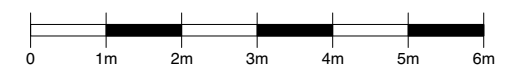


West Elevation

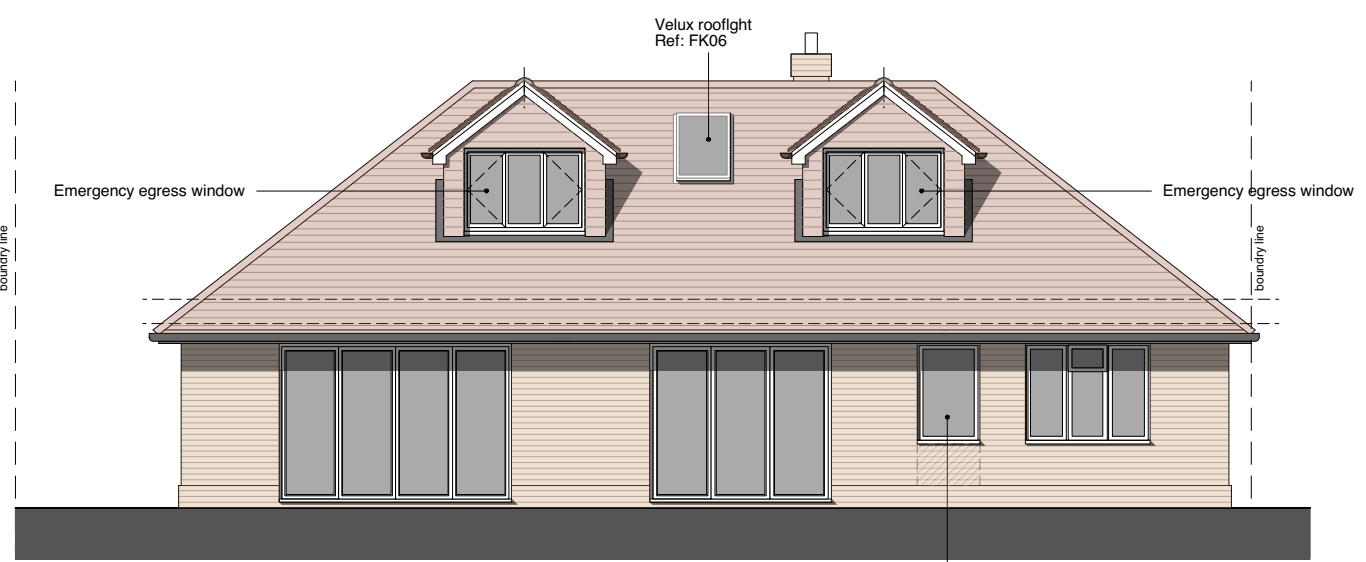

East Elevation

Emergency egress windows:
Bedroom windows where indicated to be capable of being used for emergency egress, having an unobstructed openable area of at least 0.33m² and at least 450mm wide and 450mm high, at a height no greater than 1100mm above the finished floor level.

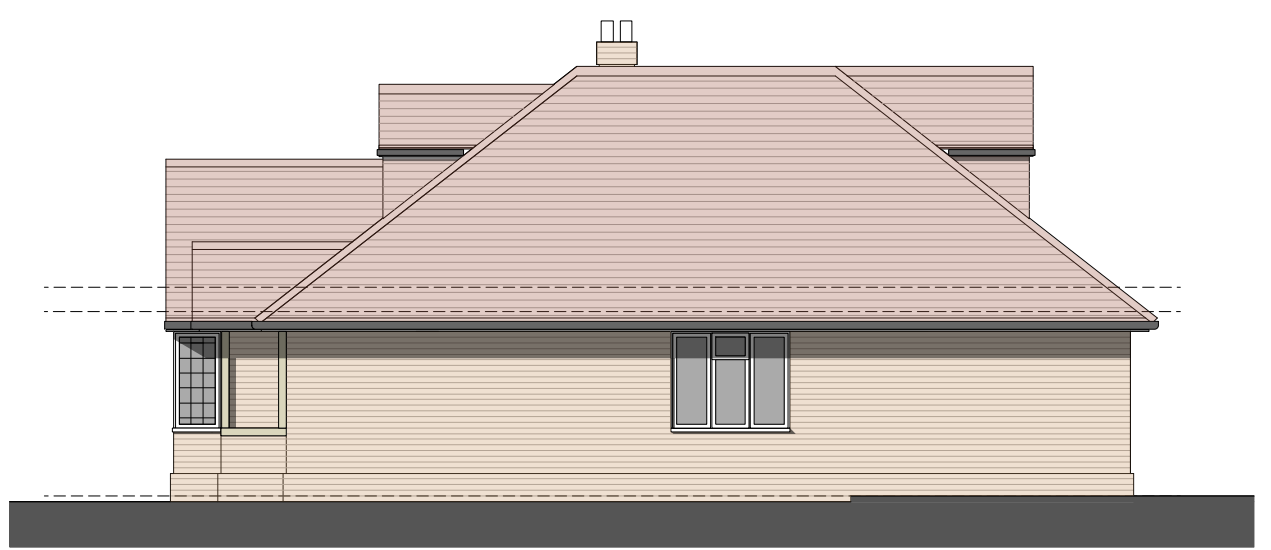

South Elevation

Project:		Medowside Sevenoaks Weald Kent	
Drg title:		Proposed Elevations	
Date:	March 2020	Scale:	1:100@A3
Drg no:	RWA18/105-BR07	Rev:	A

architects@robinsonwaters.co.uk
telephone: 01580 754806
www.robinsonwaters.co.uk

RIBA Chartered Practice

RobinsonWaters
ARCHITECTS

studios: sevenoaks hawkhurst hastings