


First Floor Plan

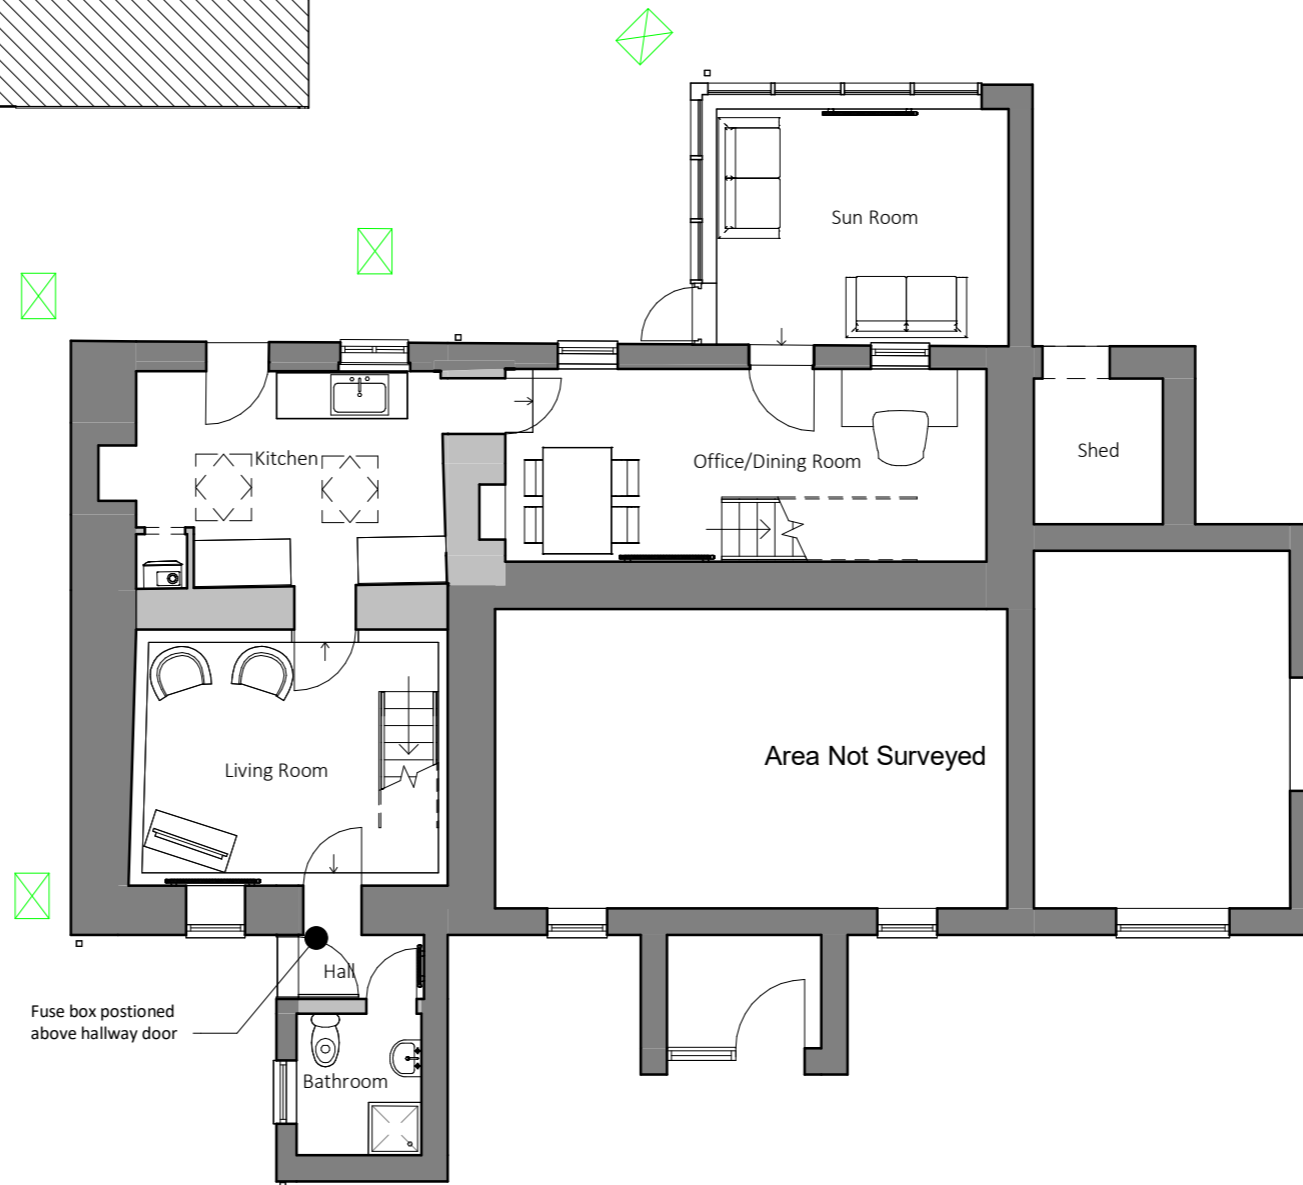

Ground Floor Plan

darkin
architects

drawing on
experience

www.darkinarchitects.com

CARDIFF 02921 197 196
LLANELLI 01554 778 730
NEATH 01639 383 000

info@darkinarchitects.com

RIBA 

Chartered Practice

THIS DRAWING IS THE COPYRIGHT OF DARKIN ARCHITECTS AND MAY NOT BE COPIED, ALTERED OR REPRODUCED IN ANY FORM OR PASSED TO A THIRD PARTY WITHOUT THEIR CONSENT. DIMENSIONS MUST BE CHECKED AND VERIFIED ON SITE AND ANY DISCREPANCIES SHOULD BE REPORTED TO THE ARCHITECT. THIS DRAWING MUST NOT BE SCALED AND SHOULD BE READ IN CONJUNCTION WITH ALL OTHER CONSULTANT'S DRAWINGS. IF IN DOUBT ASK FOR CONFIRMATION.

No.	Description	By	Date

CLIENT

Claire Sleep

PROJECT

Domestic Extension

PROJECT ADDRESS

Back Cottage, Cefn Byrle Road
Coelbren, Neath
SA10 9PD

DRAWING TITLE

Existing Floor Plans

DRAWN BY	CHECKED BY	© Copyright
DKC	DLD	Darkin Architects 2021
PROJECT REF	SCALE	PAPER SIZE
RH464	1 : 100	A3
DRAWING	REVISION	DATE
101		26/01/21