



SECTION A-A
1:50

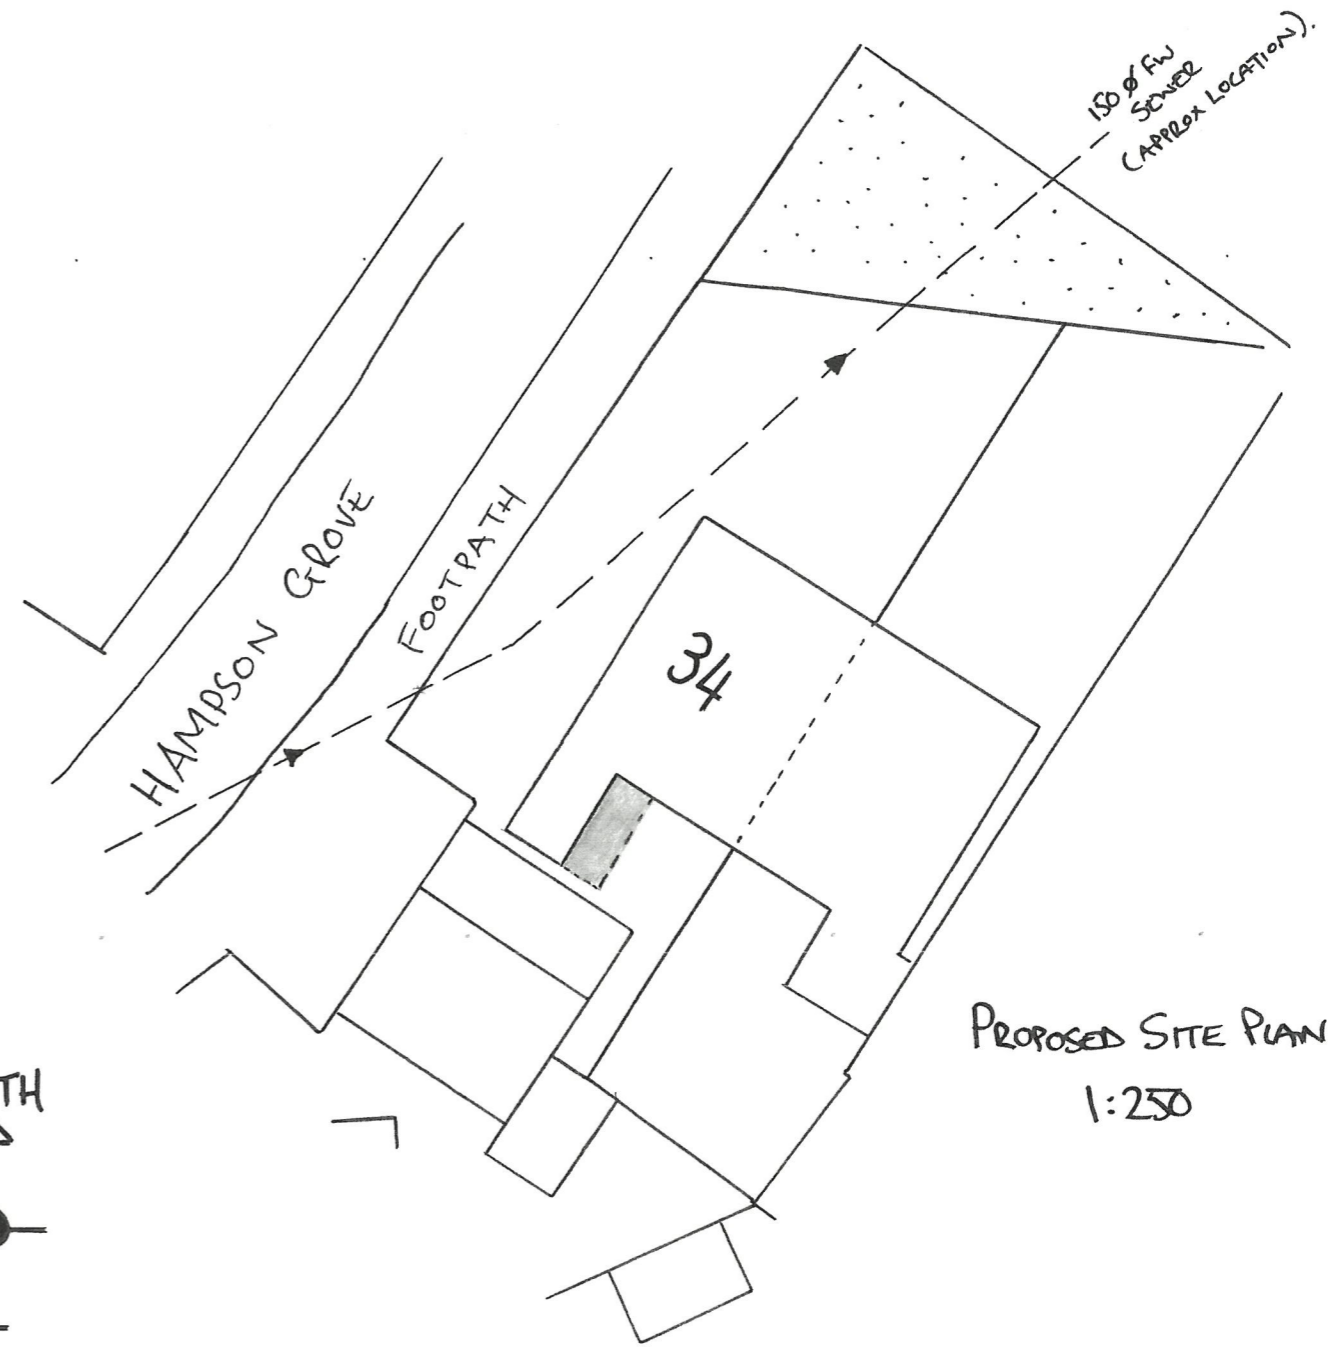

PROPOSED SITE PLAN
1:250

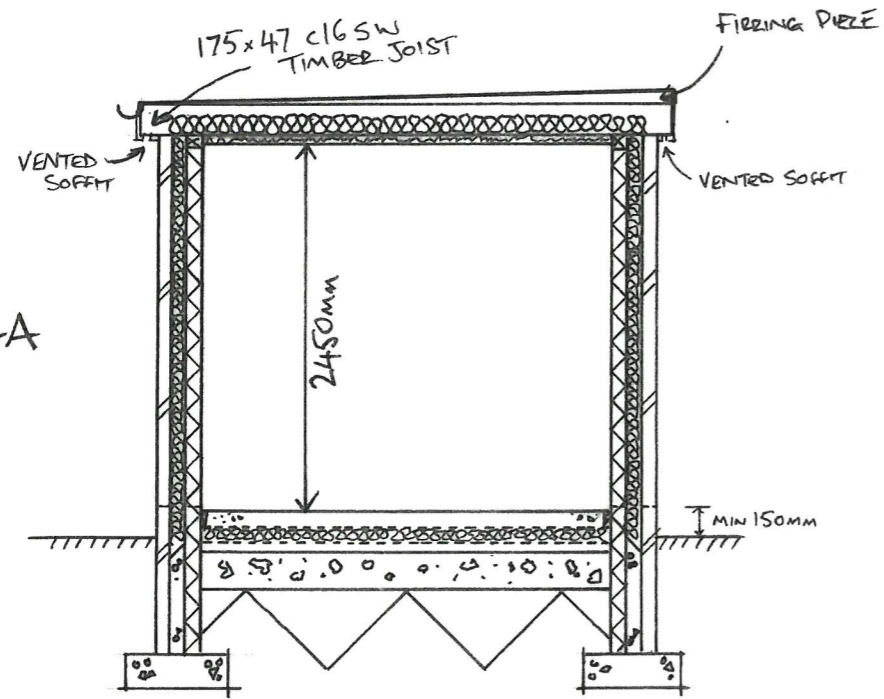

LOCATION PLAN
1:1250

SINGLE STOREY REAR EXTENSION

MR JAMES WRENALL
34 SANDY LANE,
PREESALL
FY6 OEH

SECTION, SITE
PLANS & LOCATION PLAN.
DWG: 21-03

SCALE AS SHOWN @ A3.