



NEW IC WHERE CONNECTION TO EXISTING IS MADE.

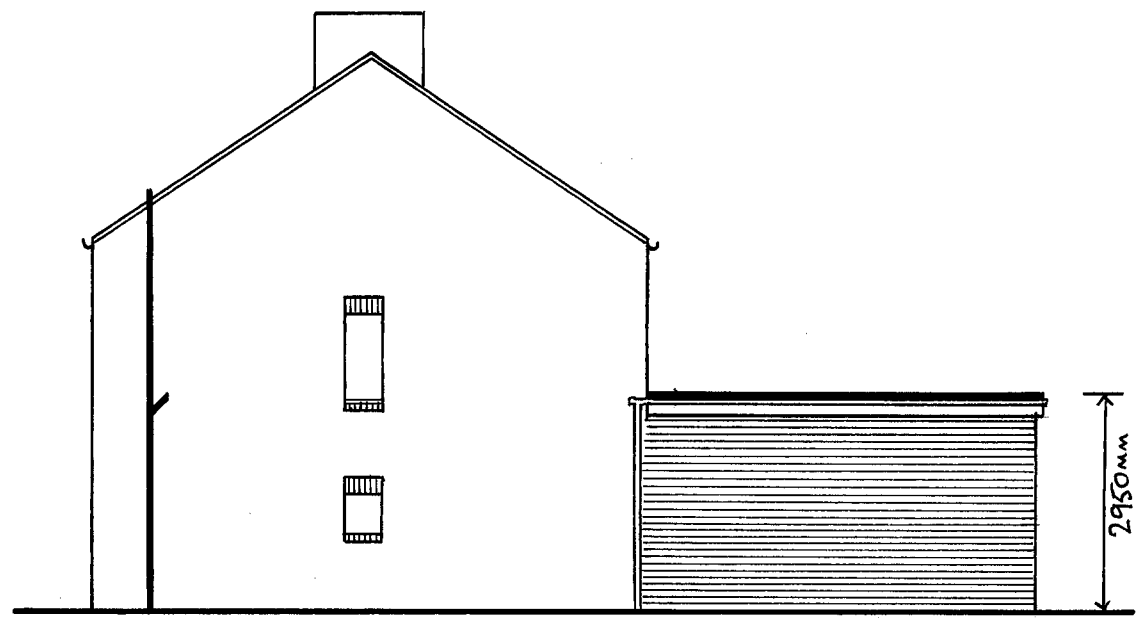

SIDE ELEVATION (WEST FACING) 1:100



REAR ELEVATION 1:100

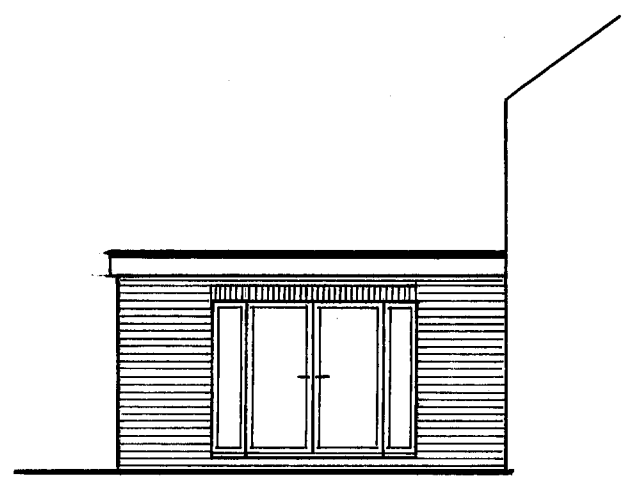

SIDE RETURN ELEVATION 1:100

MATERIALS: ALL NEW BRICKWORK, DOORS, WINDOWS, FASCIA BOARD AND GUTTER TO MATCH THE EXISTING DWELLING.

SINGLE STOREY REAR EXTENSION


MR JAMES WRENALL
34 SANDY LANE,
PREESALL
FY6 0EH

FLOOR PLAN &
ELEVATIONS (AS PROPOSED)

DWG: 21-01

SCALE AS SHOWN @ A3


GROUND FLOOR
LAYOUT PLAN
1:50

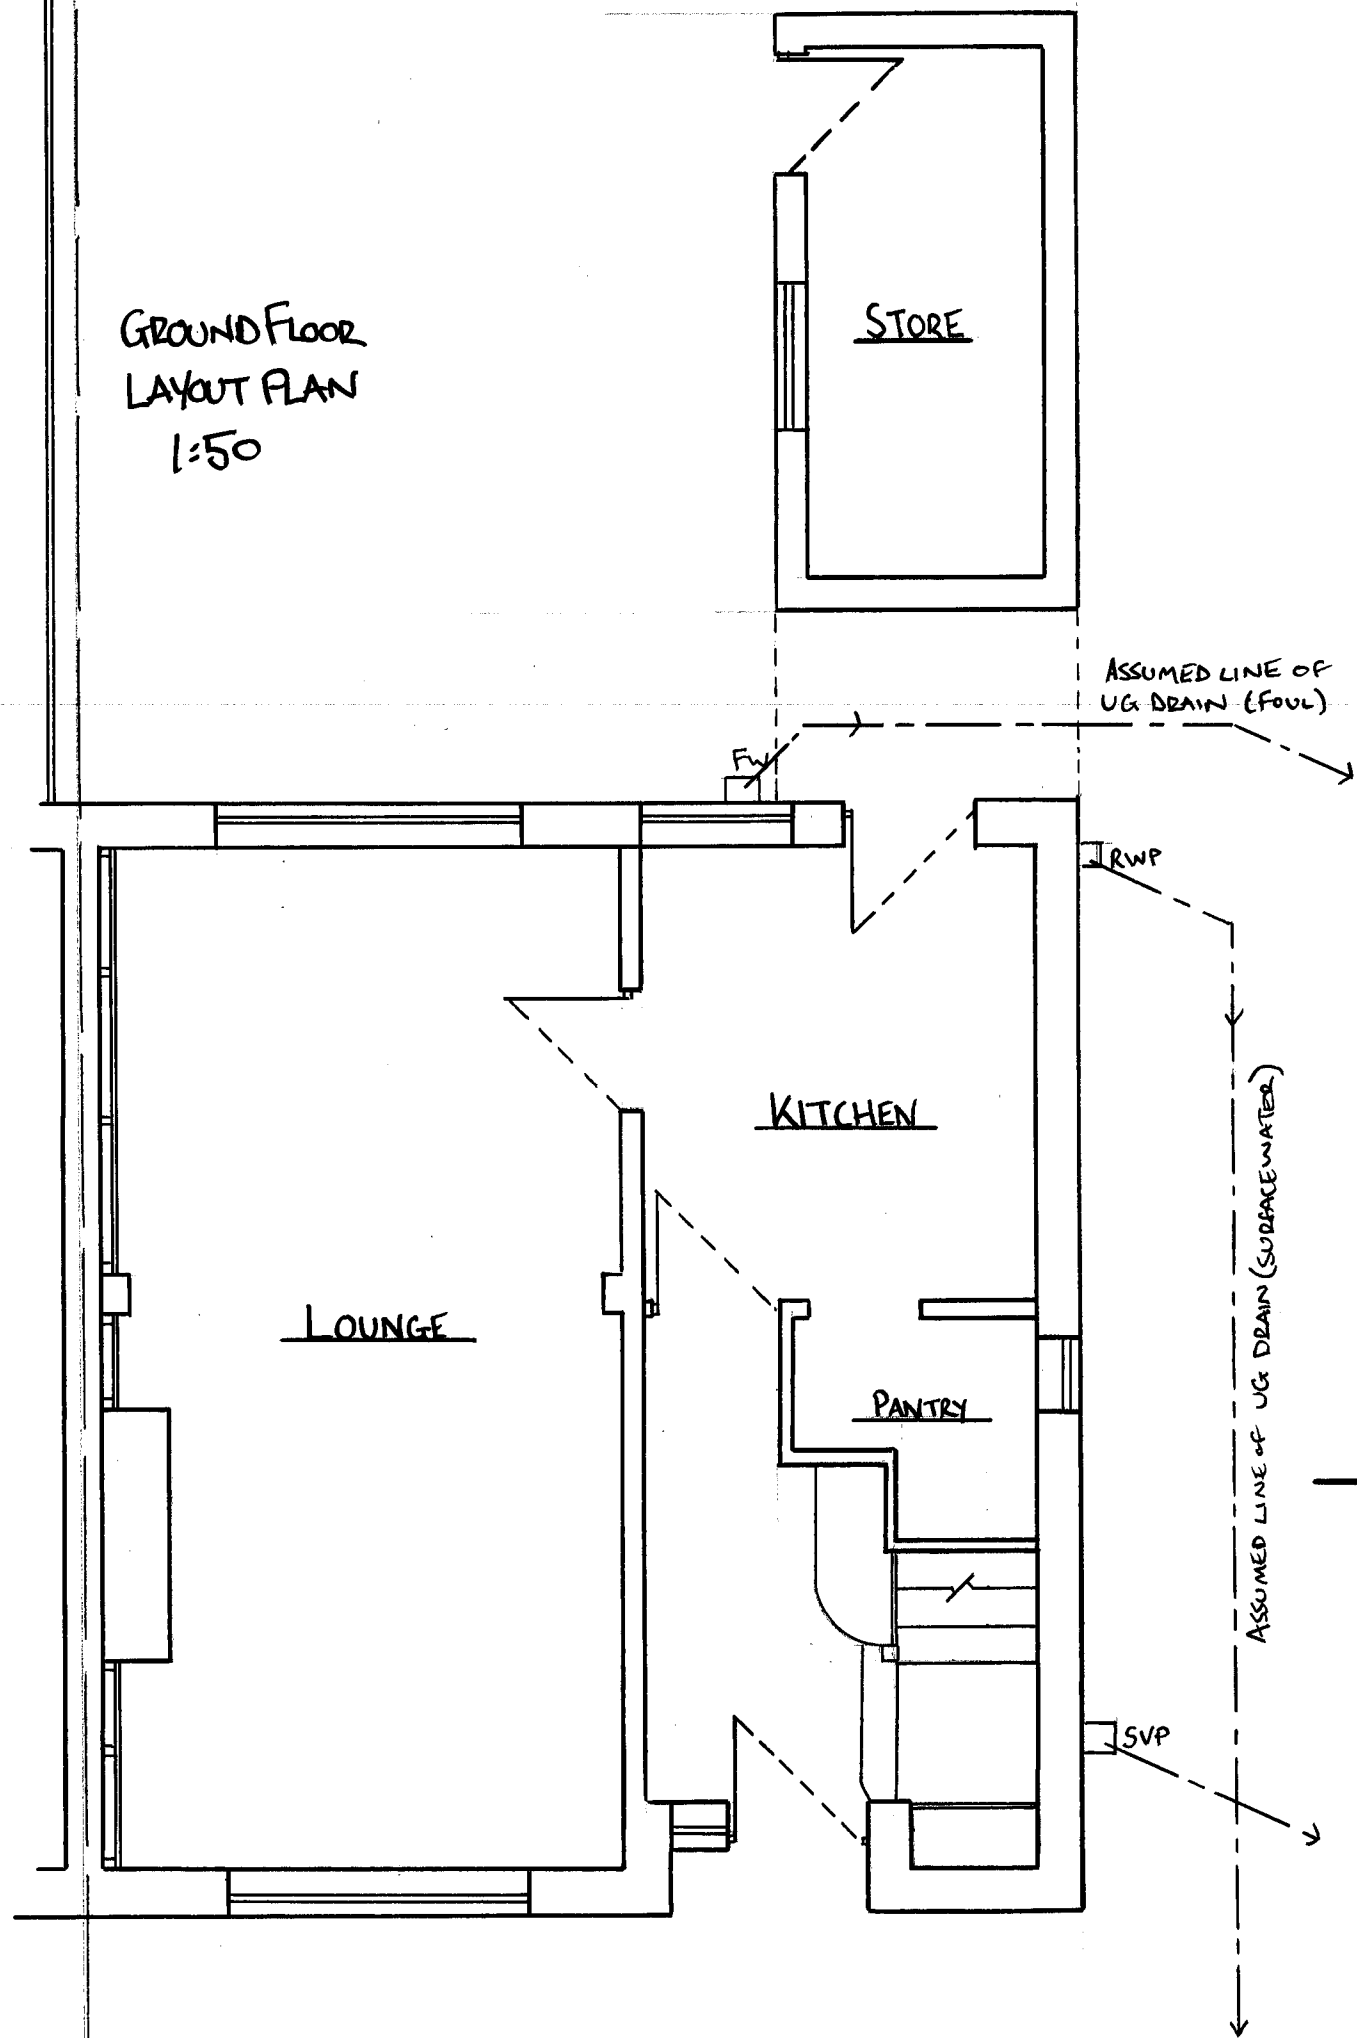

SIDE ELEVATION (WEST FACING) 1:100



REAR ELEVATION 1:100

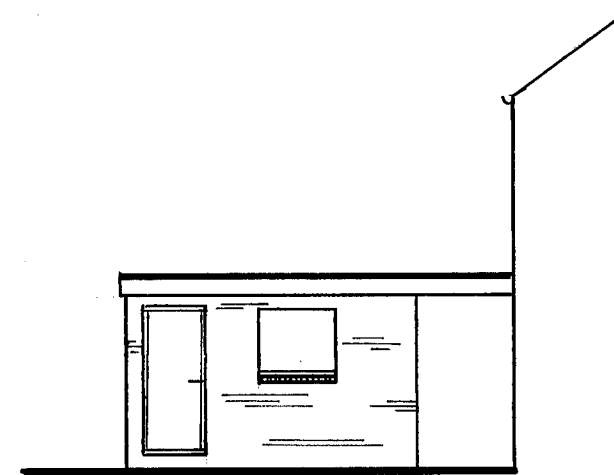

SIDE RETURN ELEVATION 1:100

SINGLE STOREY REAR EXTENSION





MR JAMES WRENALL
34 SANDY LANE,
PREESALL
FY6 0EH

FLOOR PLAN &
ELEVATIONS (EXISTING)

DWG: 21-02

SCALE AS SHOWN @ A3

SECTION A-A
1:50

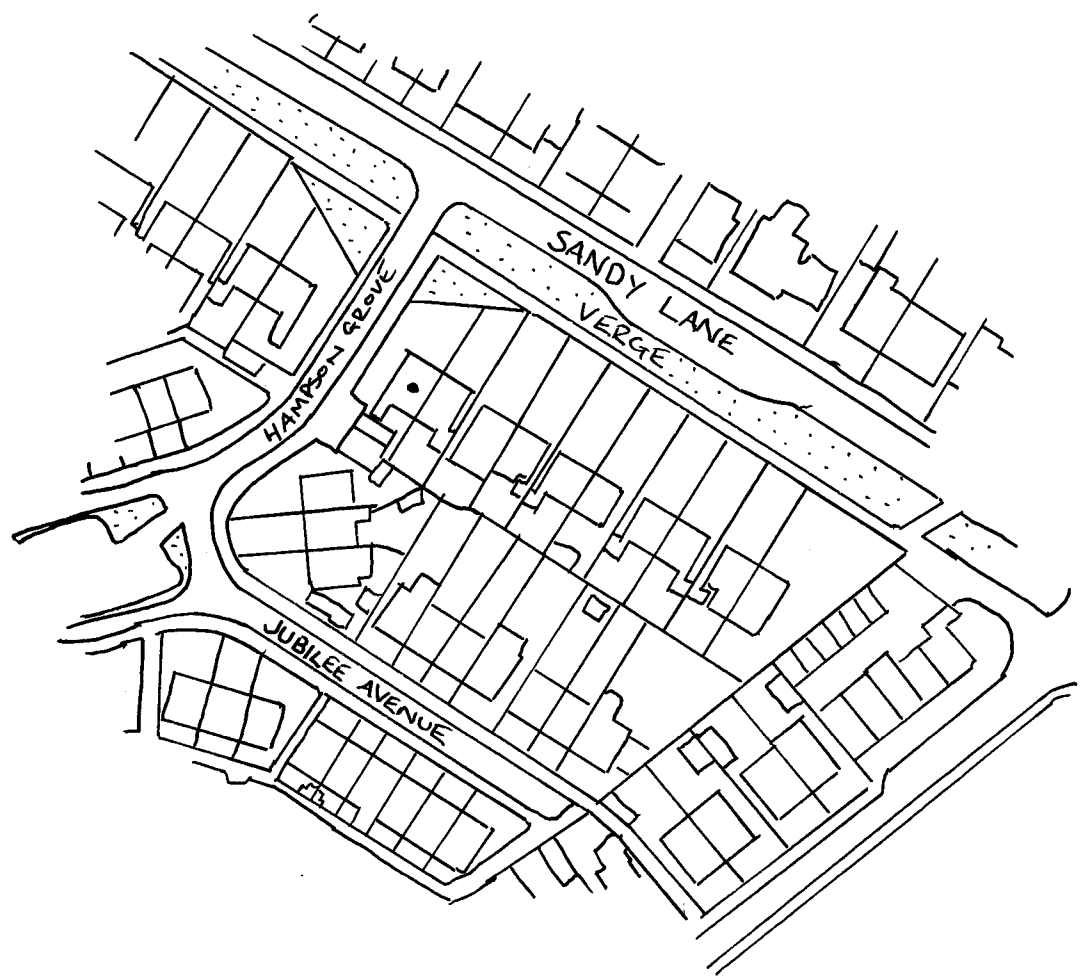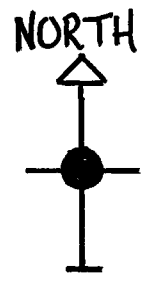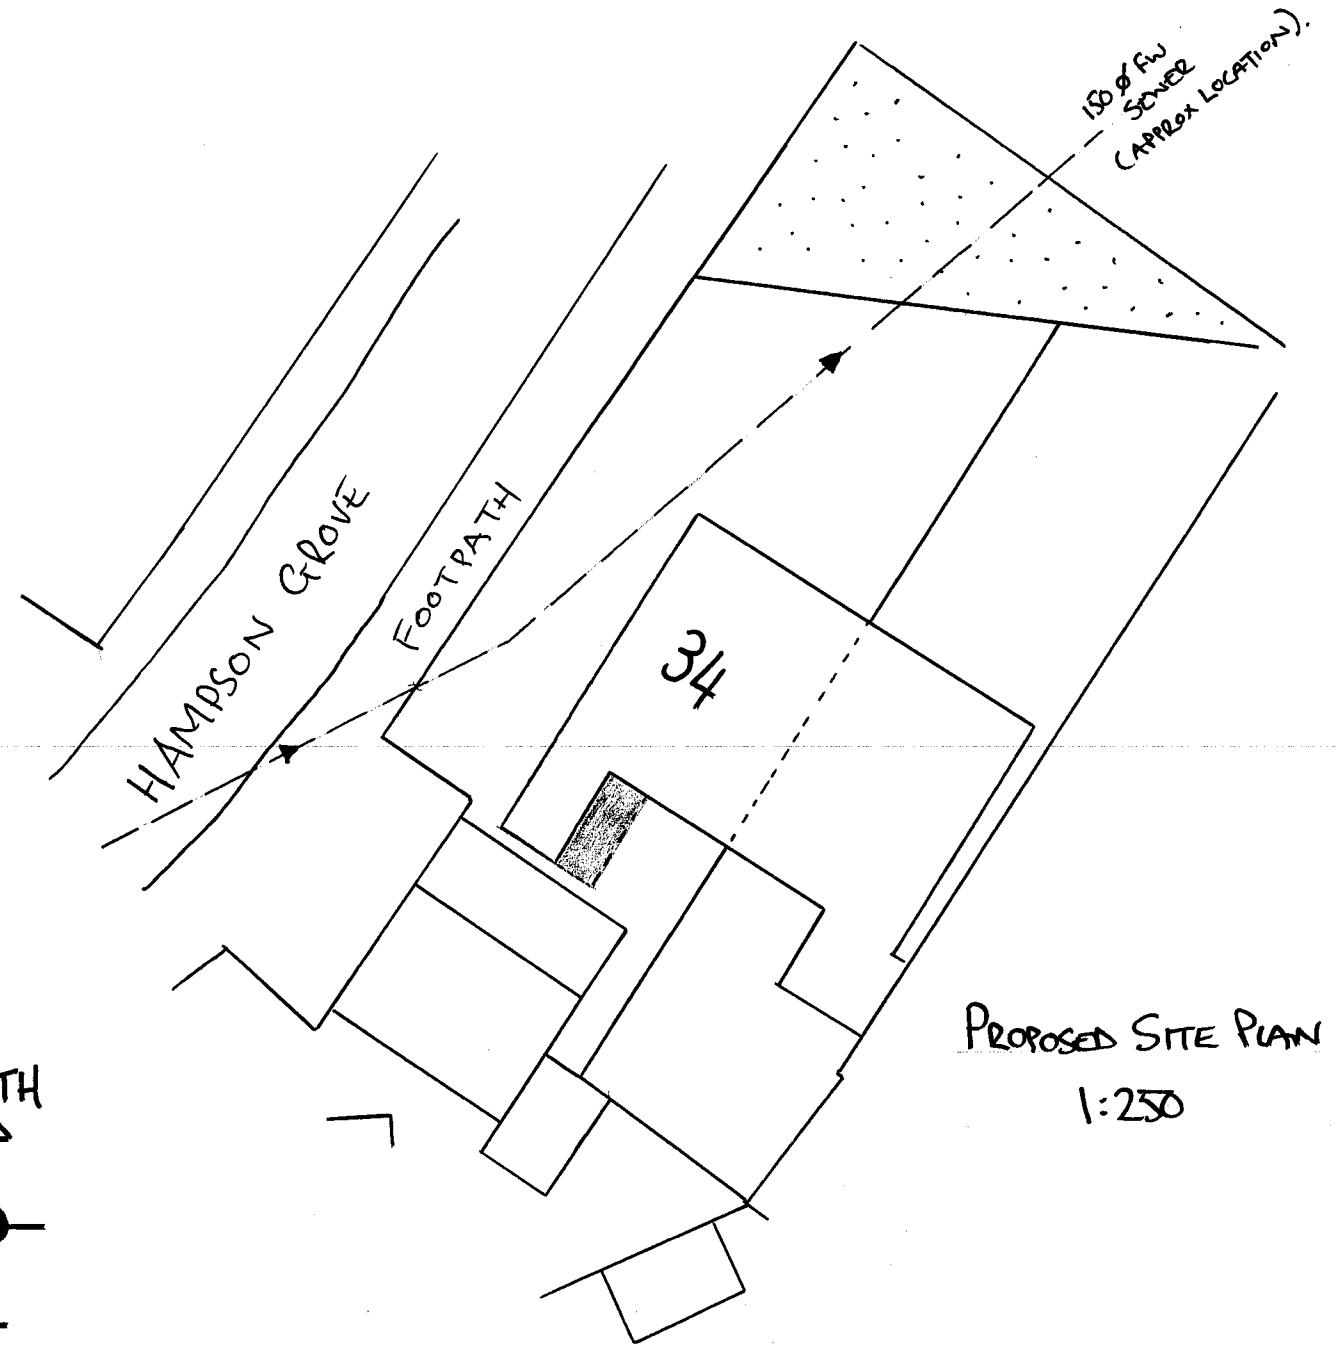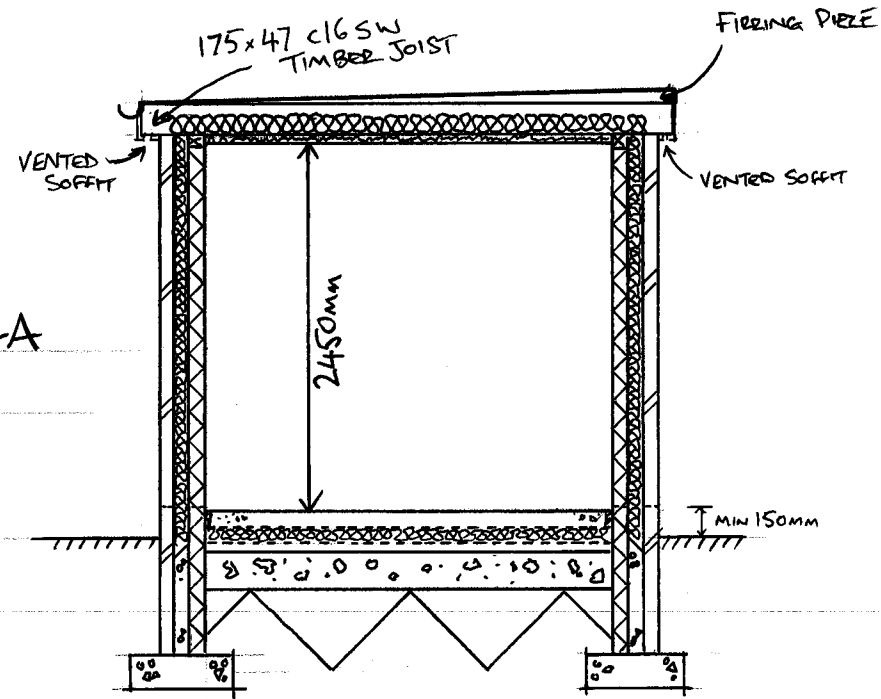

LOCATION PLAN
1:1250

SINGLE STOREY REAR EXTENSION
 MR JAMES WRENALL
 34 SANDY LANE,
 PREESALL
 FY6 OEH
 SECTION, SITE
 PLAN & LOCATION PLAN.
 DWG: 21-03
 SCALE AS SHOWN @ A3.