



2 X Sliding Sash - SS1 (1st)

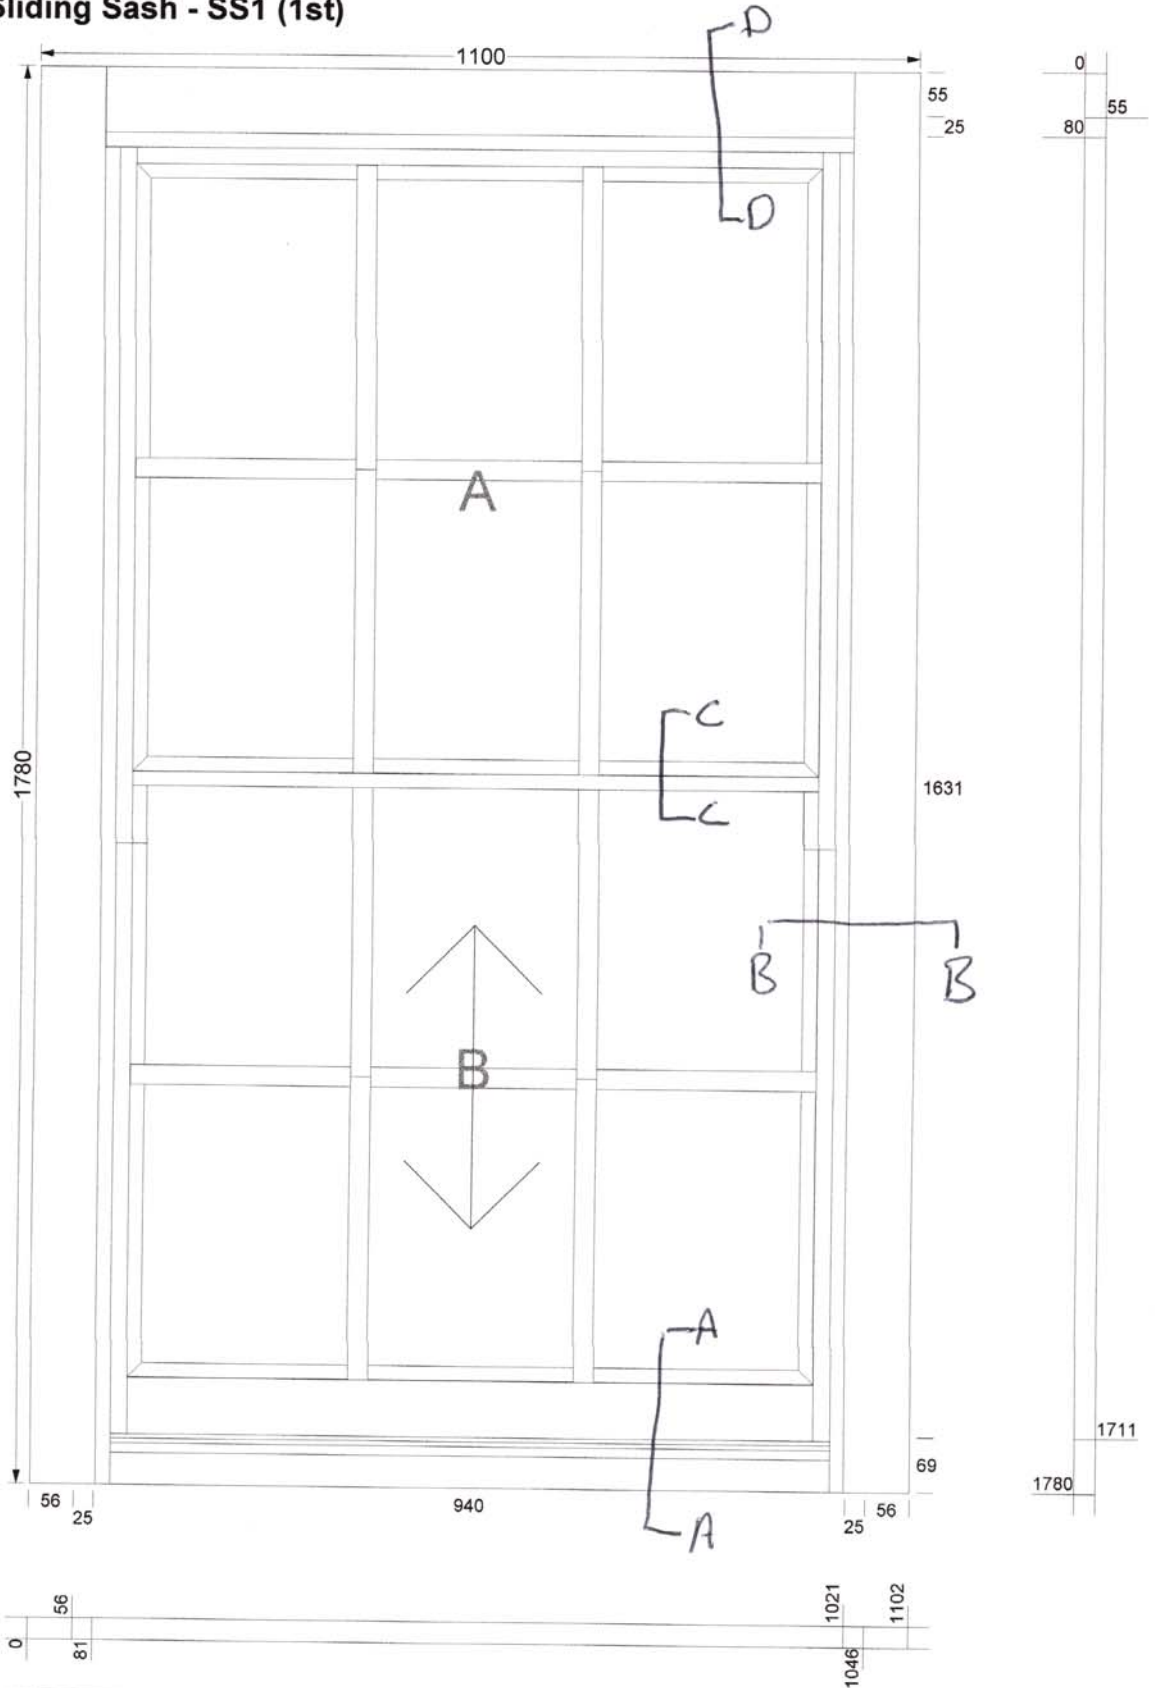


15:15 26-04-21


2 of 2

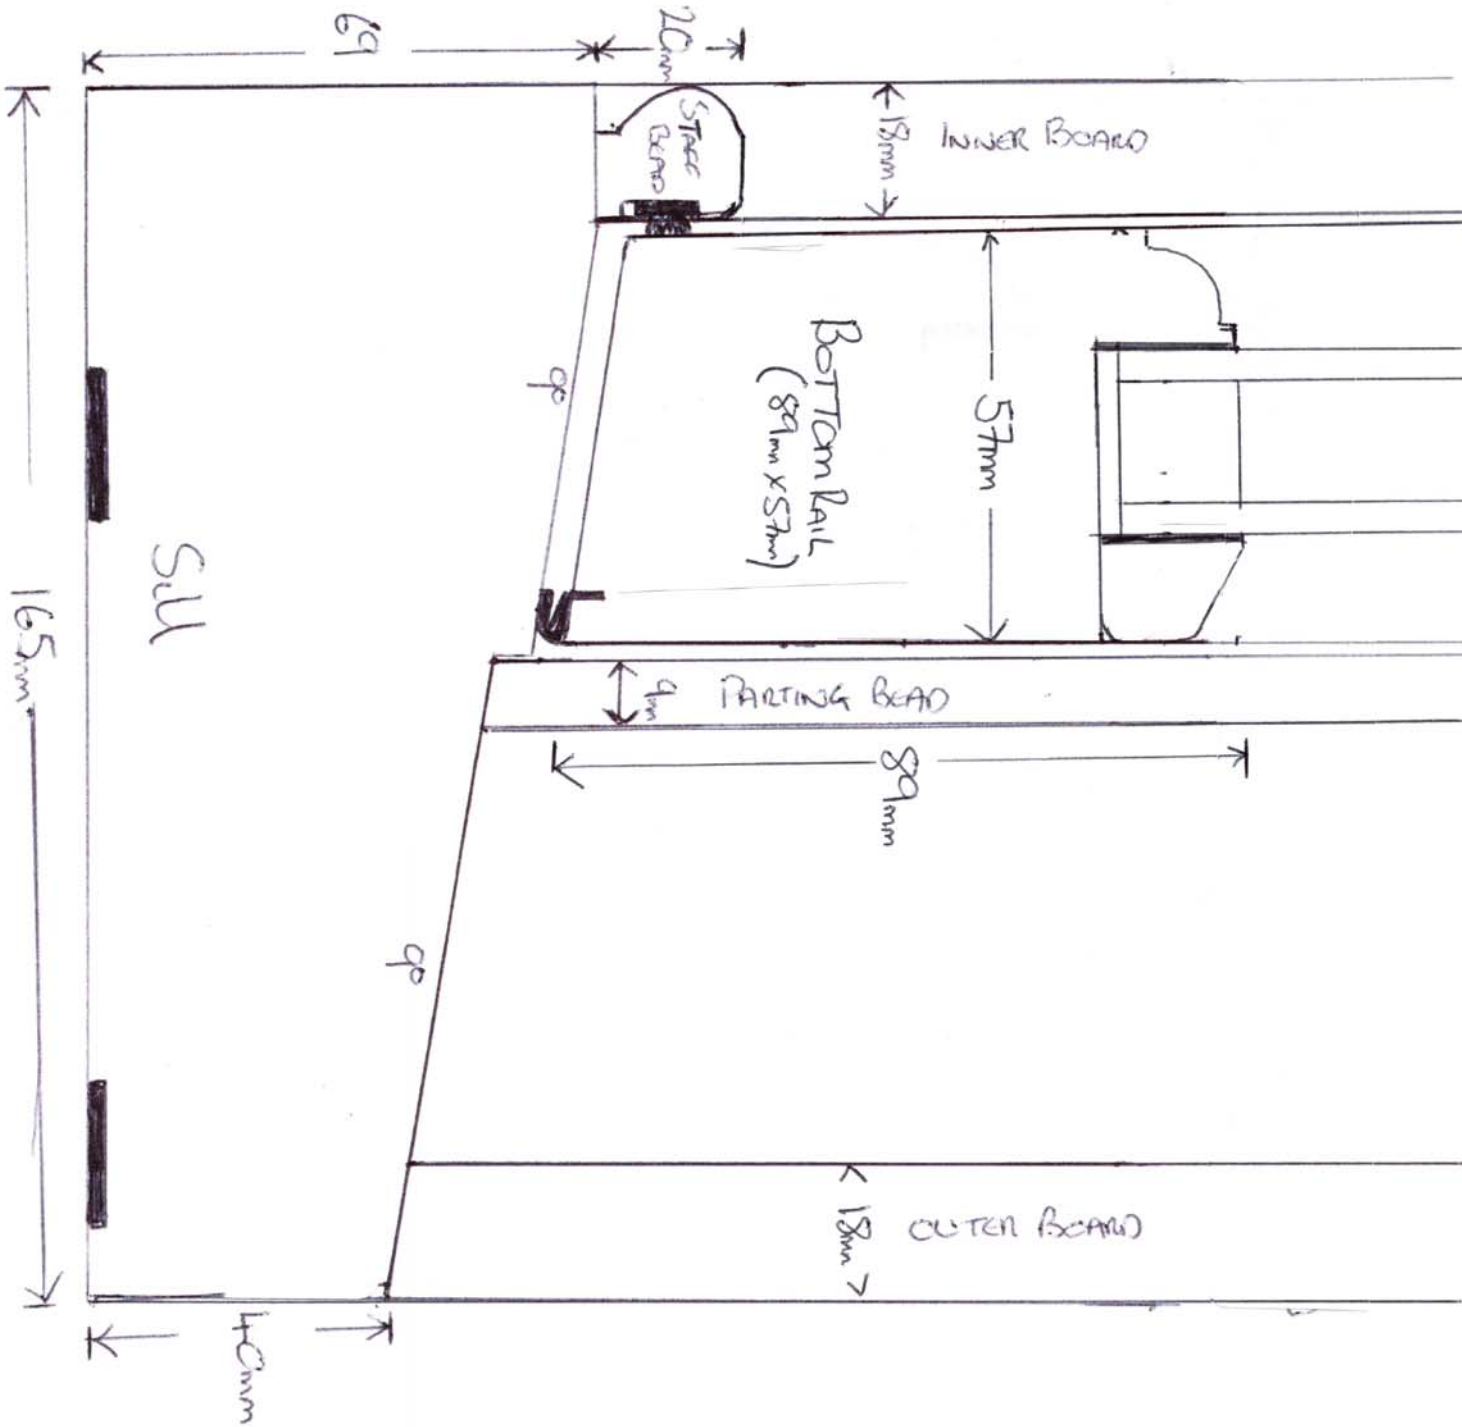


Double Glazed  
 Sliding Sash  
 Sill section  
 1:1  
 A-A

Jams SECTION  
 1:1  
 B-B

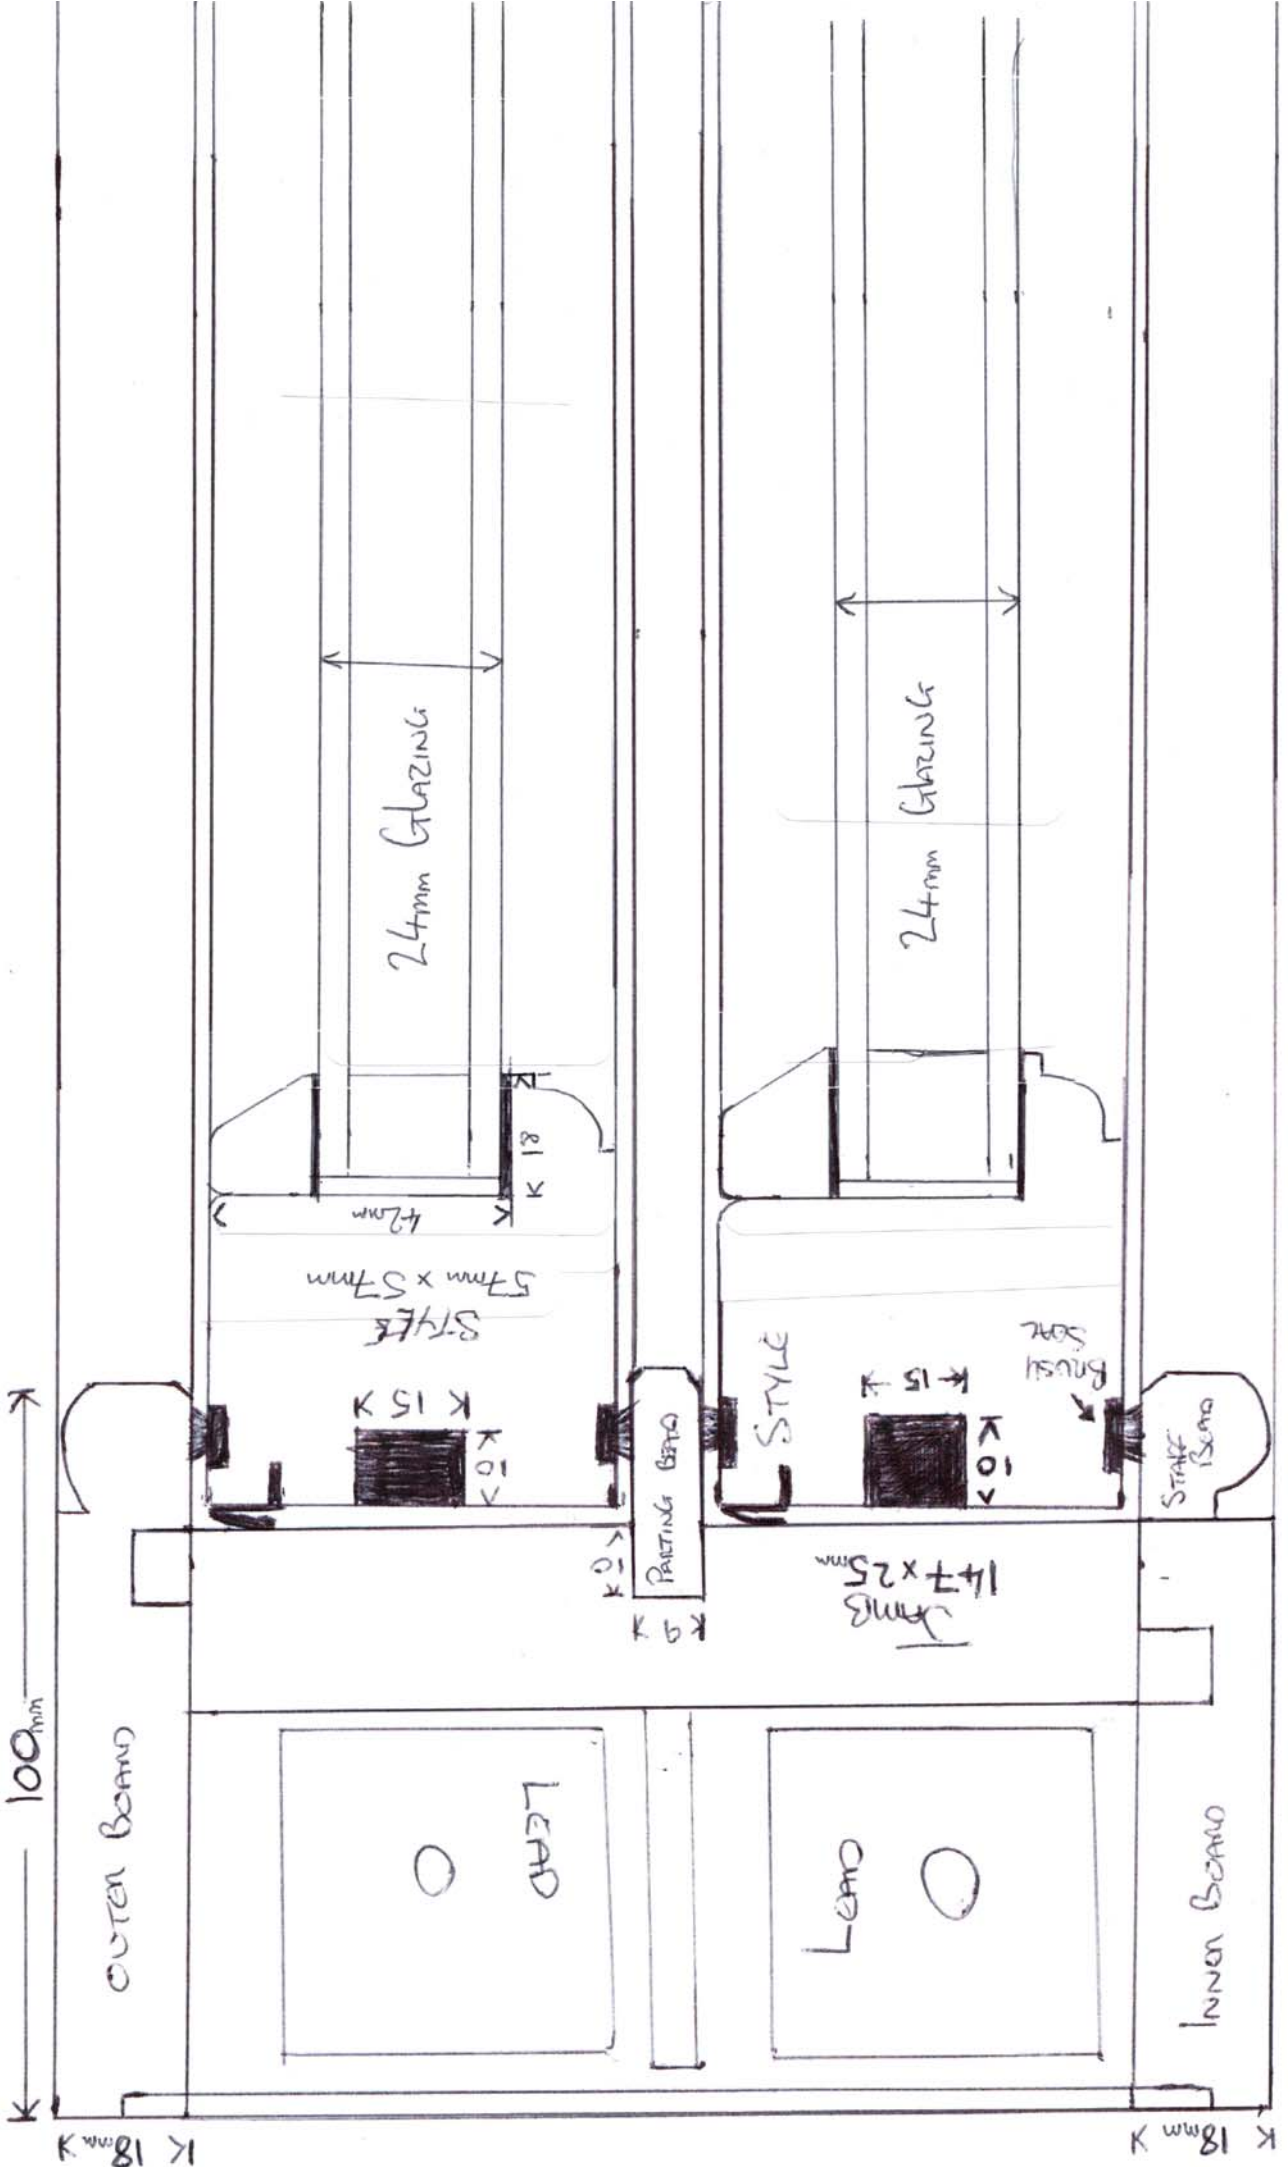

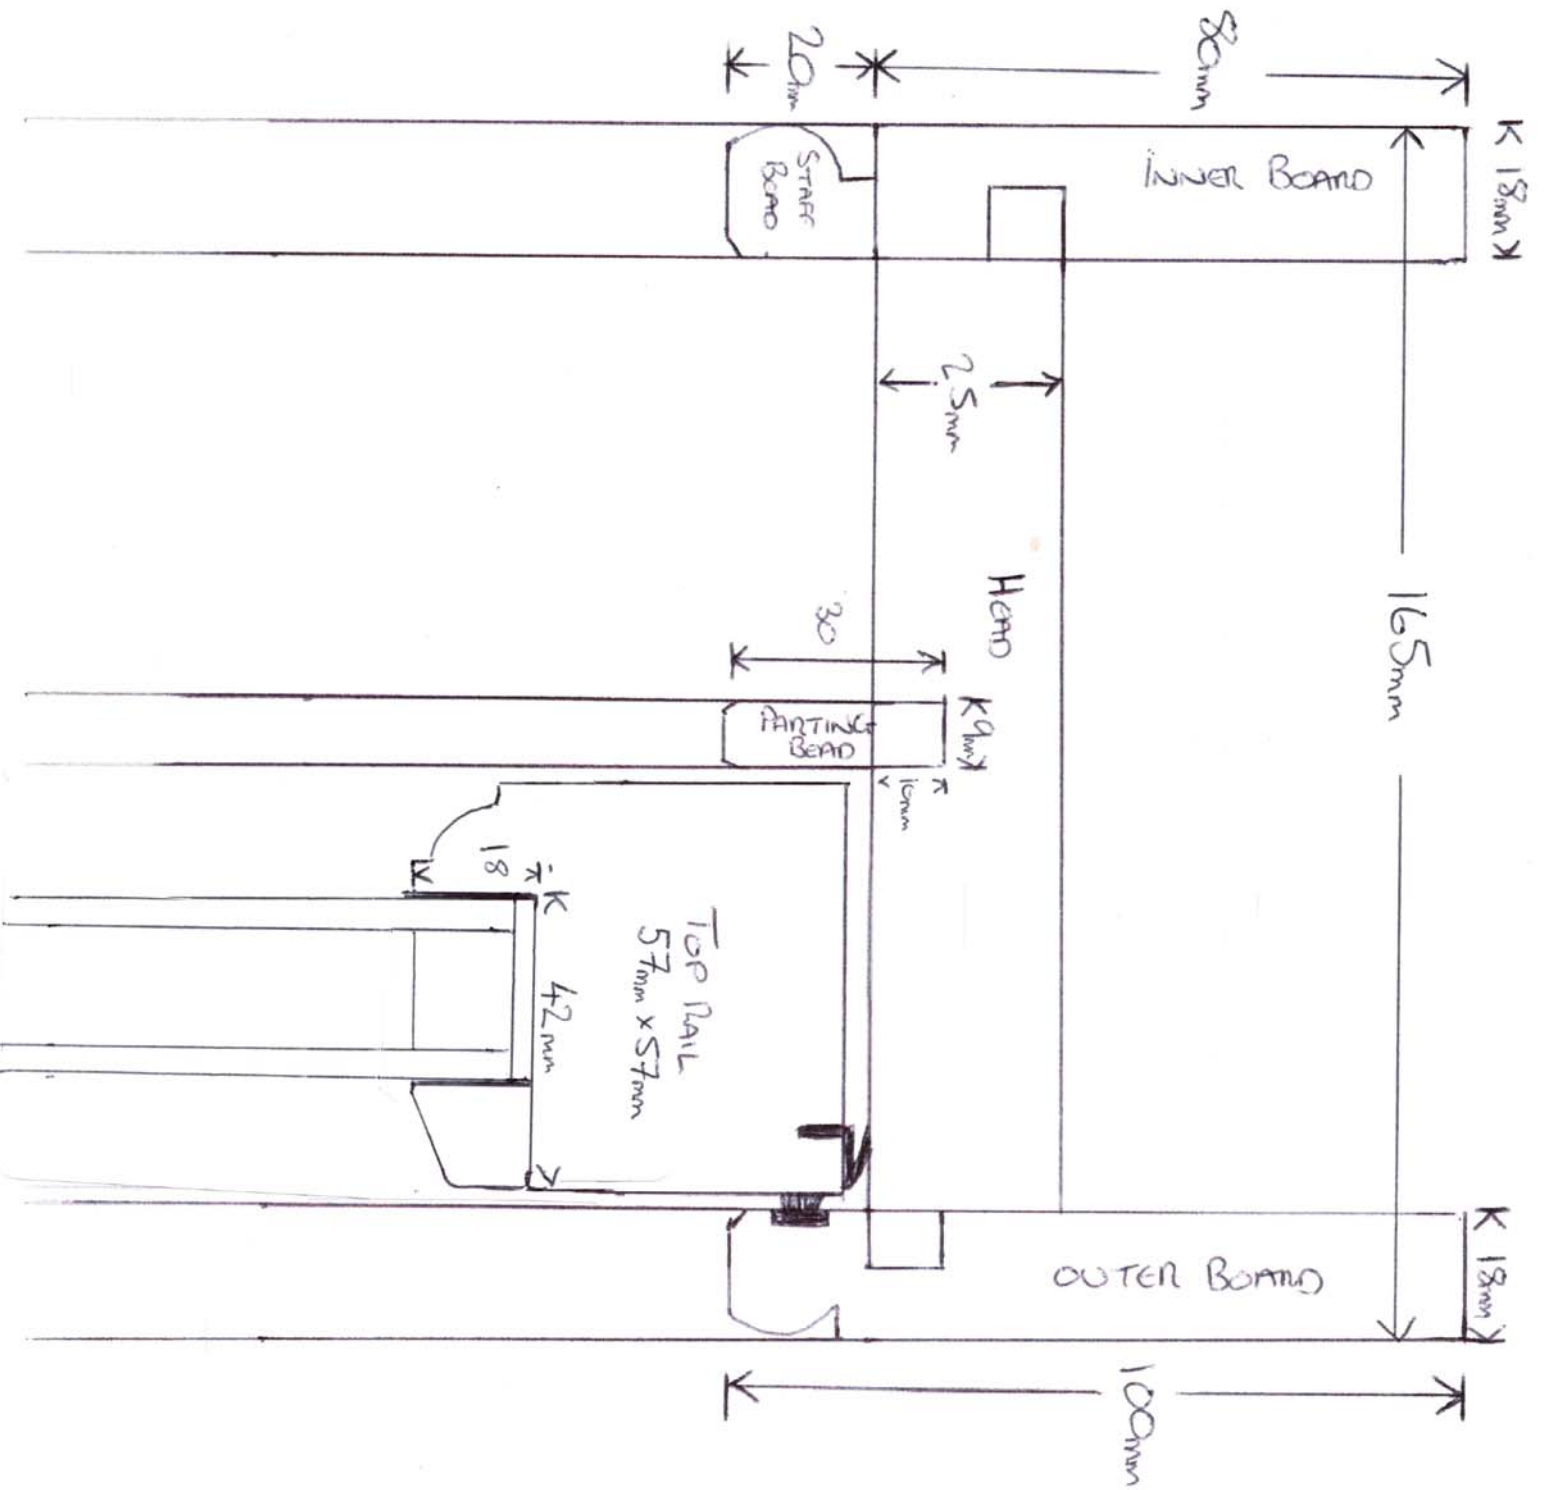

SLIDING SASH  
 TOP SECTION  
 DOUBLE GLAZED  
 1:1  
 D-D

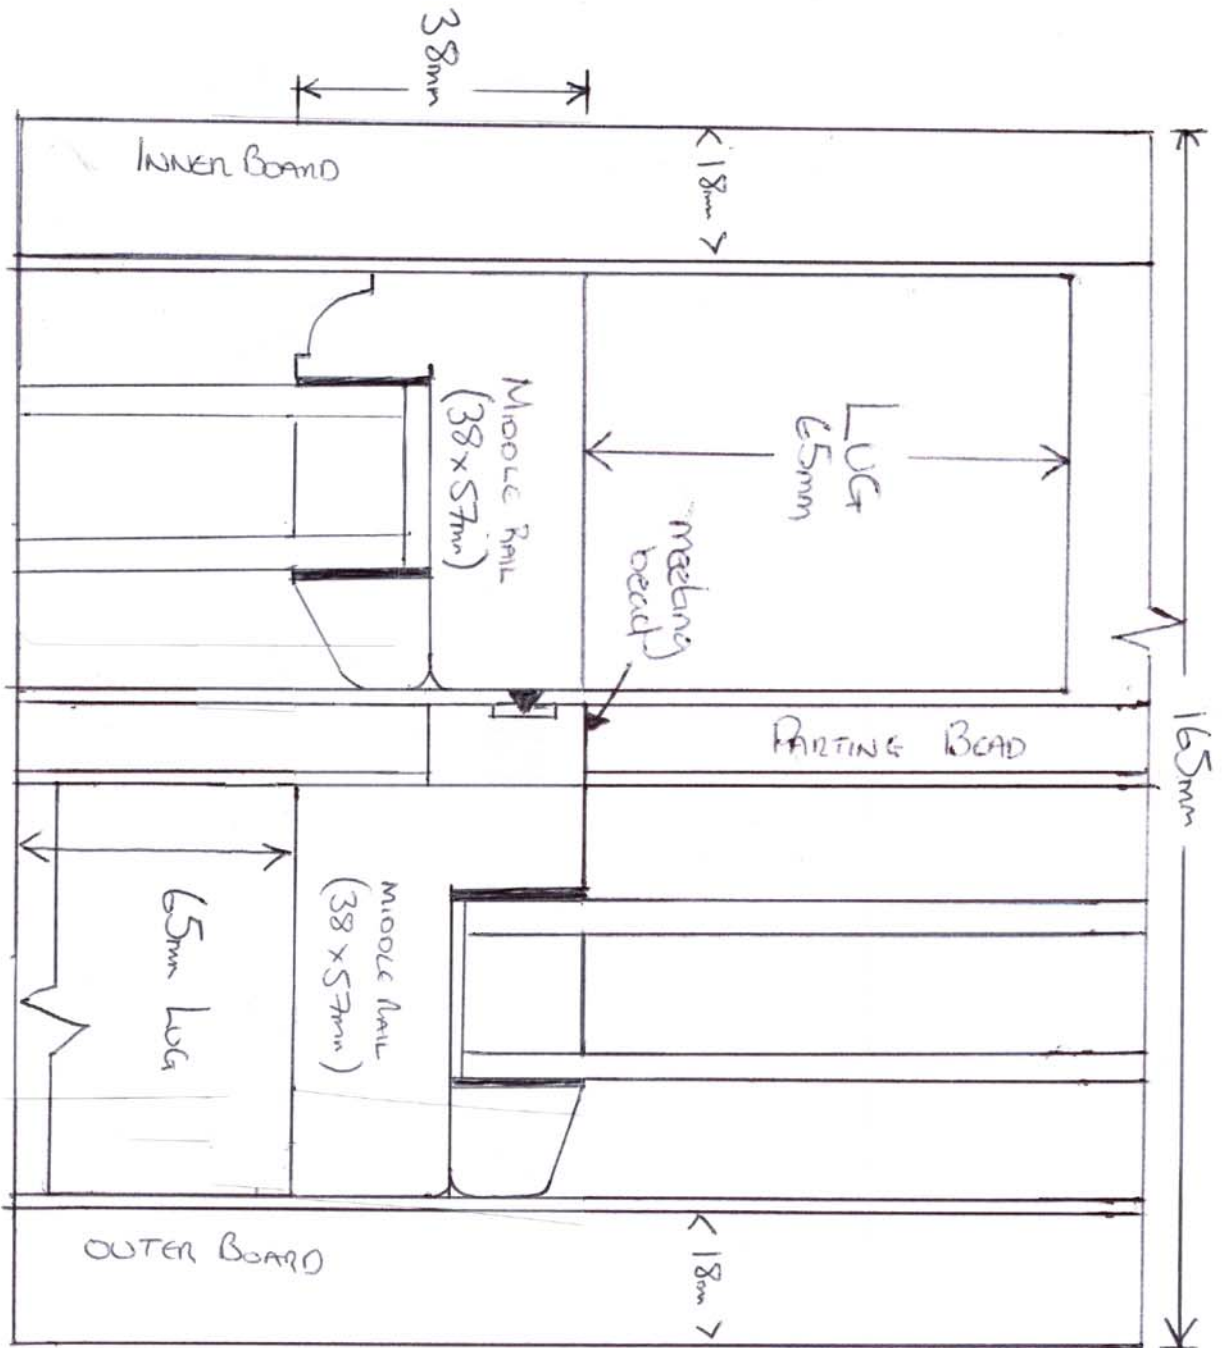

DOUBLE GLAZED  
 SLIDING SASH  
 MID SECTION  
 1 of 1  
 C-C