




Notes
The Contractor will be responsible for setting out the work.
All dimensions must be obtained or checked on the site.
Figured dimensions to be used in preference to scale.

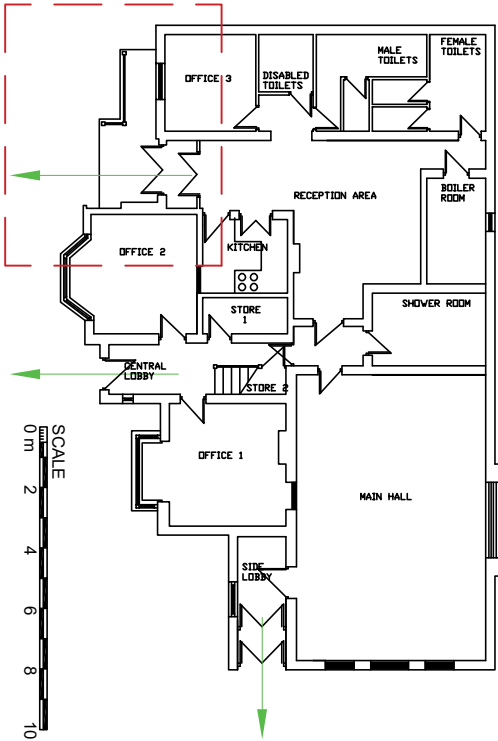


Block Plan @ 1:250 scale

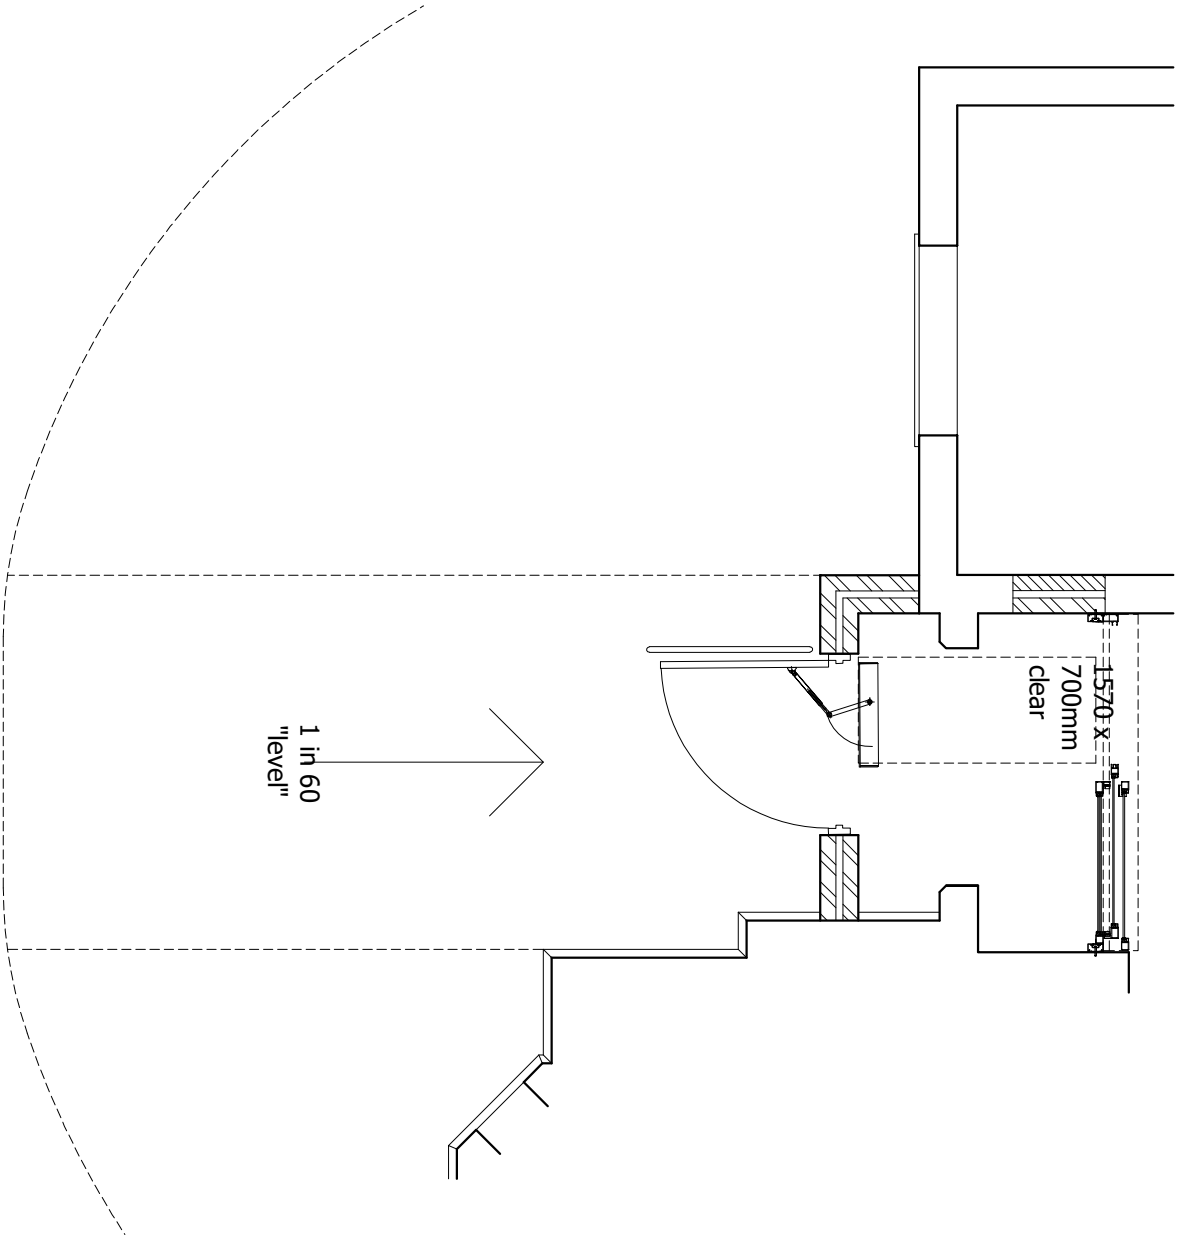

Proposed Plan of New Main Entrance Lobby & Accessible Toilet

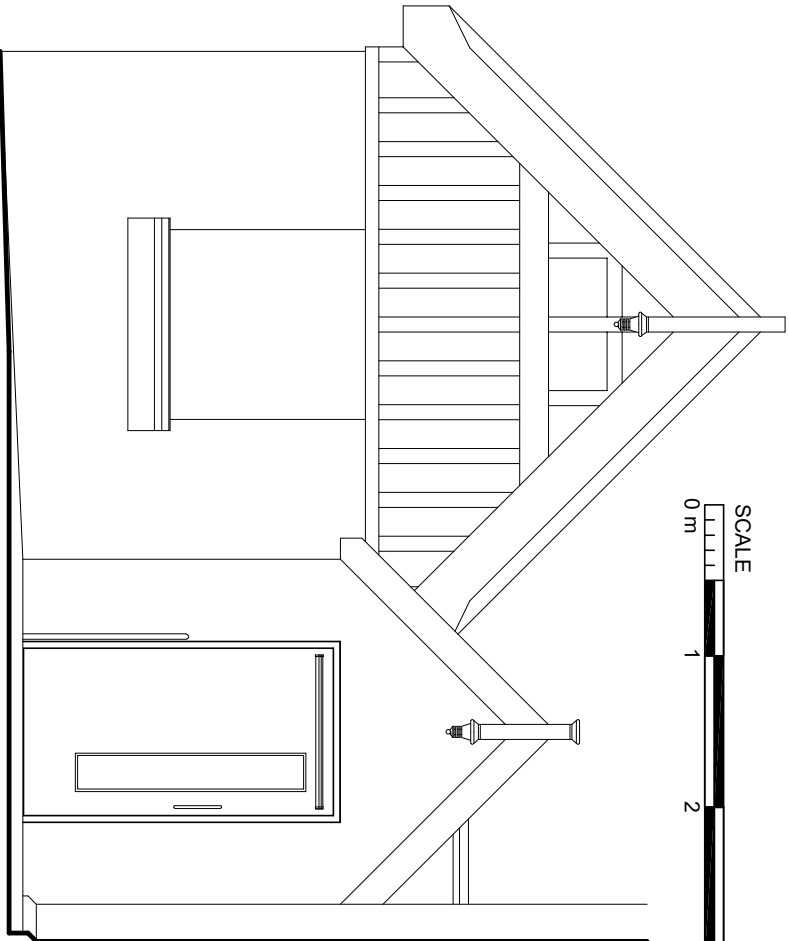

Proposed Front Elevation of Main Entrance

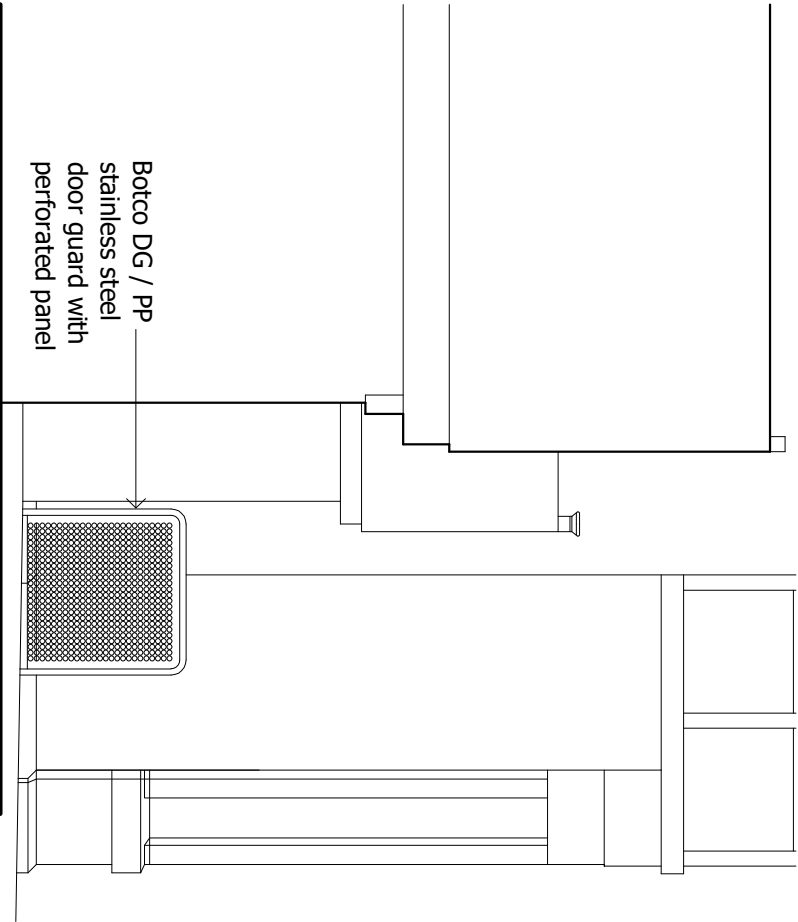

Proposed Side Elevation of Main Entrance

P-1	27/04/21	Amendments for Planning	IR	STS
Rev	Date	Revision Note	By	Check



Project
Corporate Access Project

Location
Farley Park Community Centre
Whitehall Road, West Bromwich, B70 0HF

Sheet title
Proposed Main Entrance

Status
Work in Progress

Drawn By	Date	Checked
I. Round	25/02/21	
Scale at A3	Scale at A5	
1:50		

Sheet Identifier				
Zone	Level	Classification	Sheet No.	Suitability
00	GF	A-G(04)	035	S0
				Ver/Rev
				P1

Job No.	Contractors Drawing No. (if required)
R18000	

Urban Design & Building Services
Sandwell Council House
Freeth Street, Oldbury,
B69 3DE
Tel: 0121 569 4541

