




Proposed Ground Floor

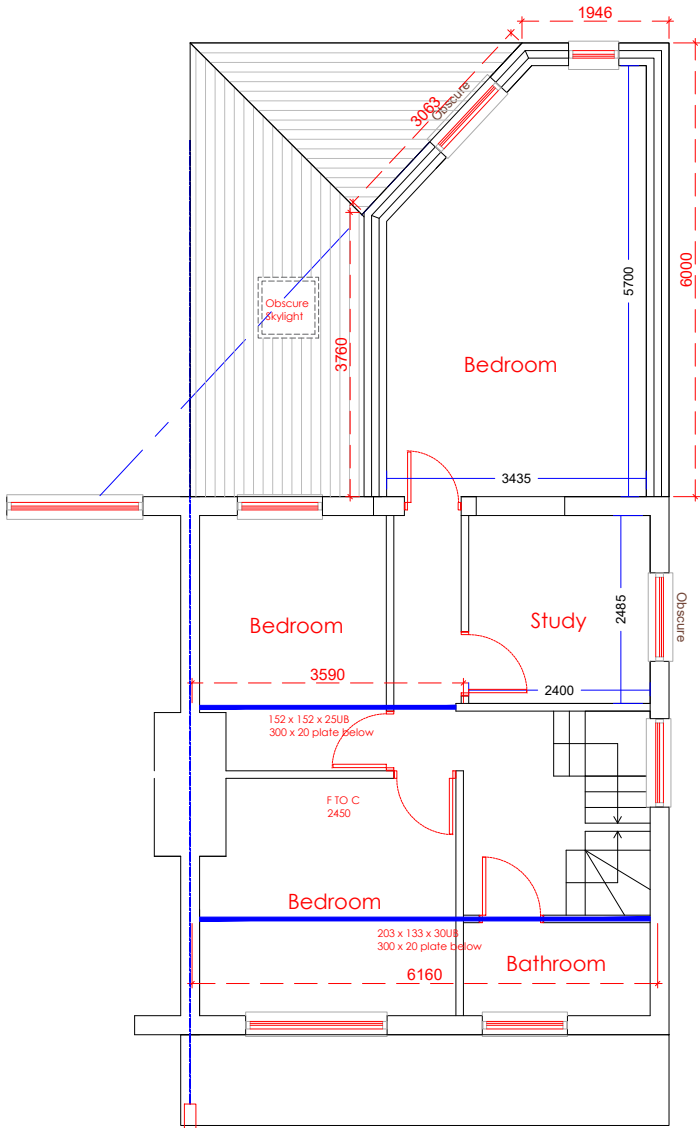

Proposed First Floor

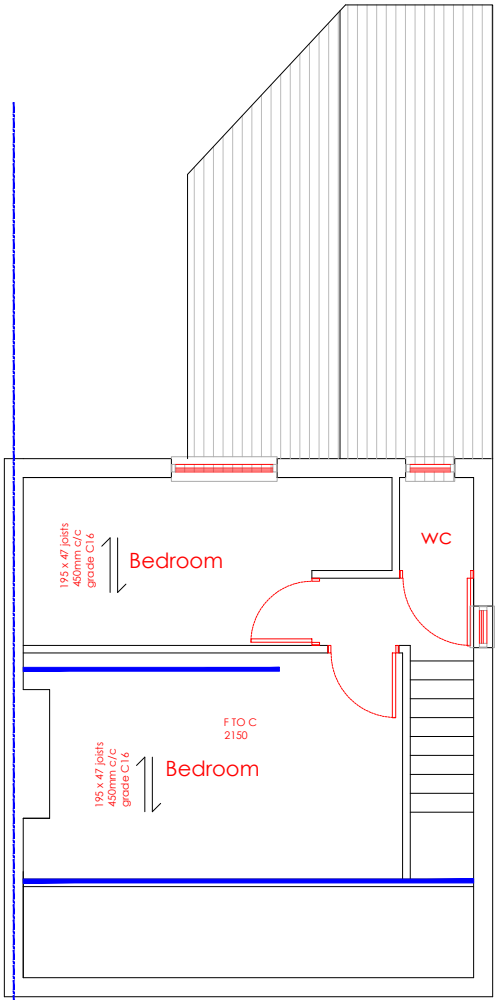

Proposed Roof Plan

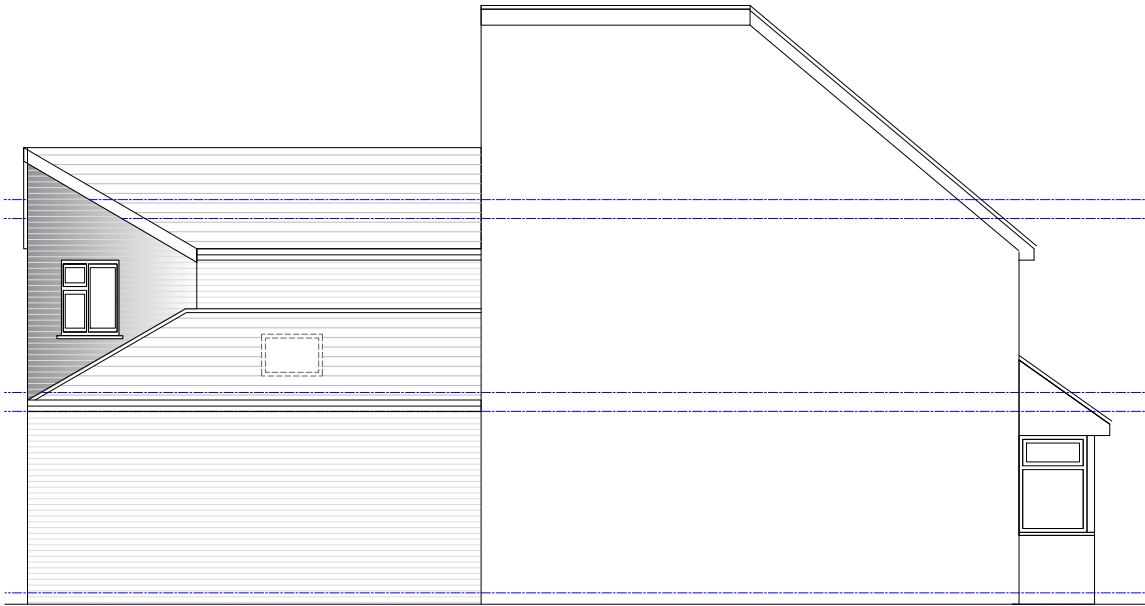

Proposed Side Elevation

Notes:


The contractor is responsible for checking dimensions, tolerances and references. Any discrepancy to be verified with the Architect/Designer before proceeding with the works.

Where an item is covered by drawings to different scales the larger scale drawing is to be worked to.

Do not scale drawing. Figured dimensions to be worked to in all cases.



Proposed Front Elevation

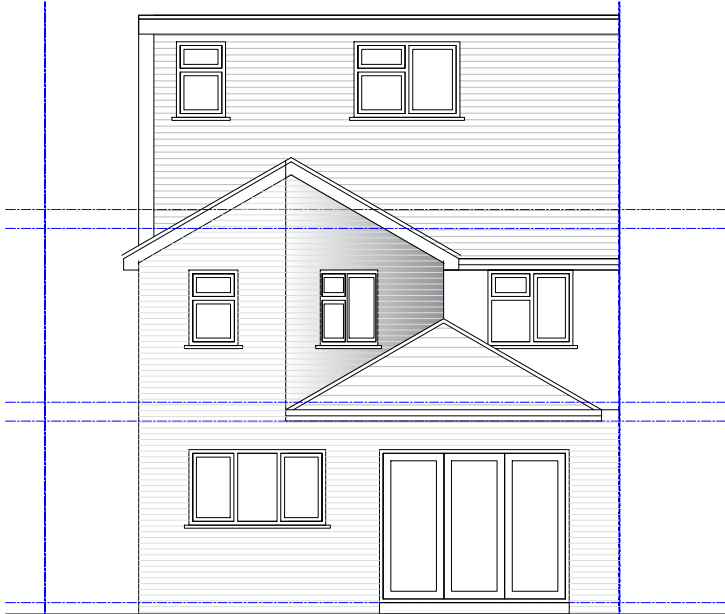

Proposed Rear Elevation



Proposed Side Elevation

REV:	DESCRIPTION:		DATE:
STATUS:	SKETCH SCHEME		
SITE:	106 Whitgreave Street West Bromwich B70 9BB		
TITLE:	Proposed Plans and Elevations		
SCALE AT A3:	DATE:	DRAWN:	CHECKED:
1:100	21.04.2021	AK	
PROJECT NO:	DRAWING NO:		REVISION:
2020-027	003		rev