



1:5 = 25cm	1:200 = 10m
1:10 = 50cm	1:250 = 12.5m
1:20 = 100cm	1:500 = 25m
1:50 = 2.5m	1:1250 = 62.5m
1:100 = 5m	1:2500 = 125m

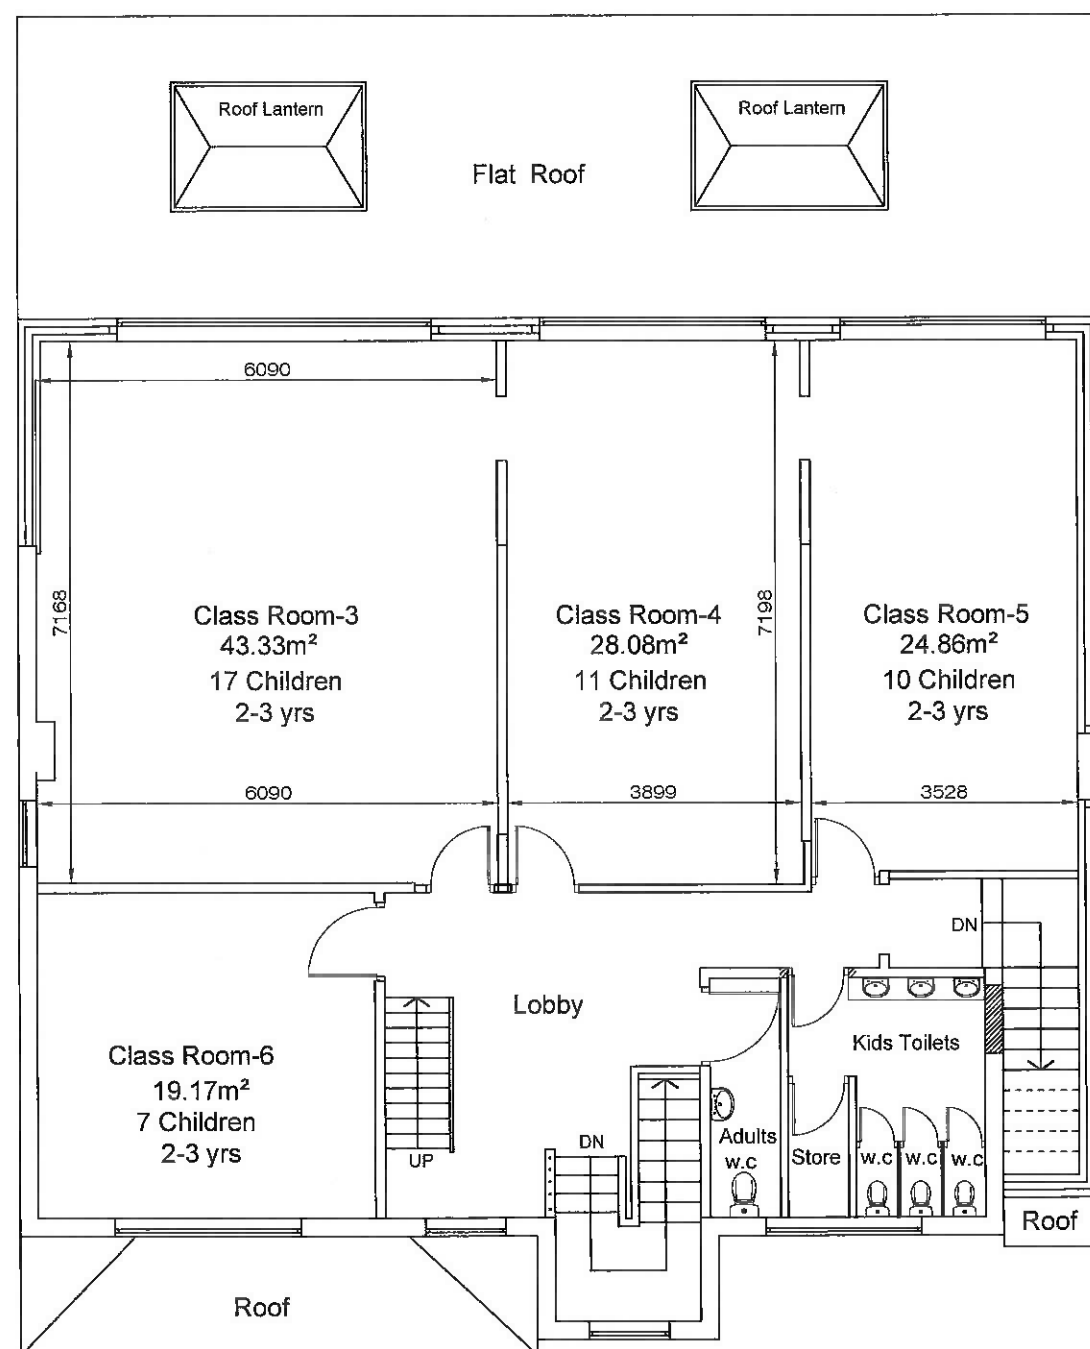

PROPOSED FIRST FLOOR PLAN

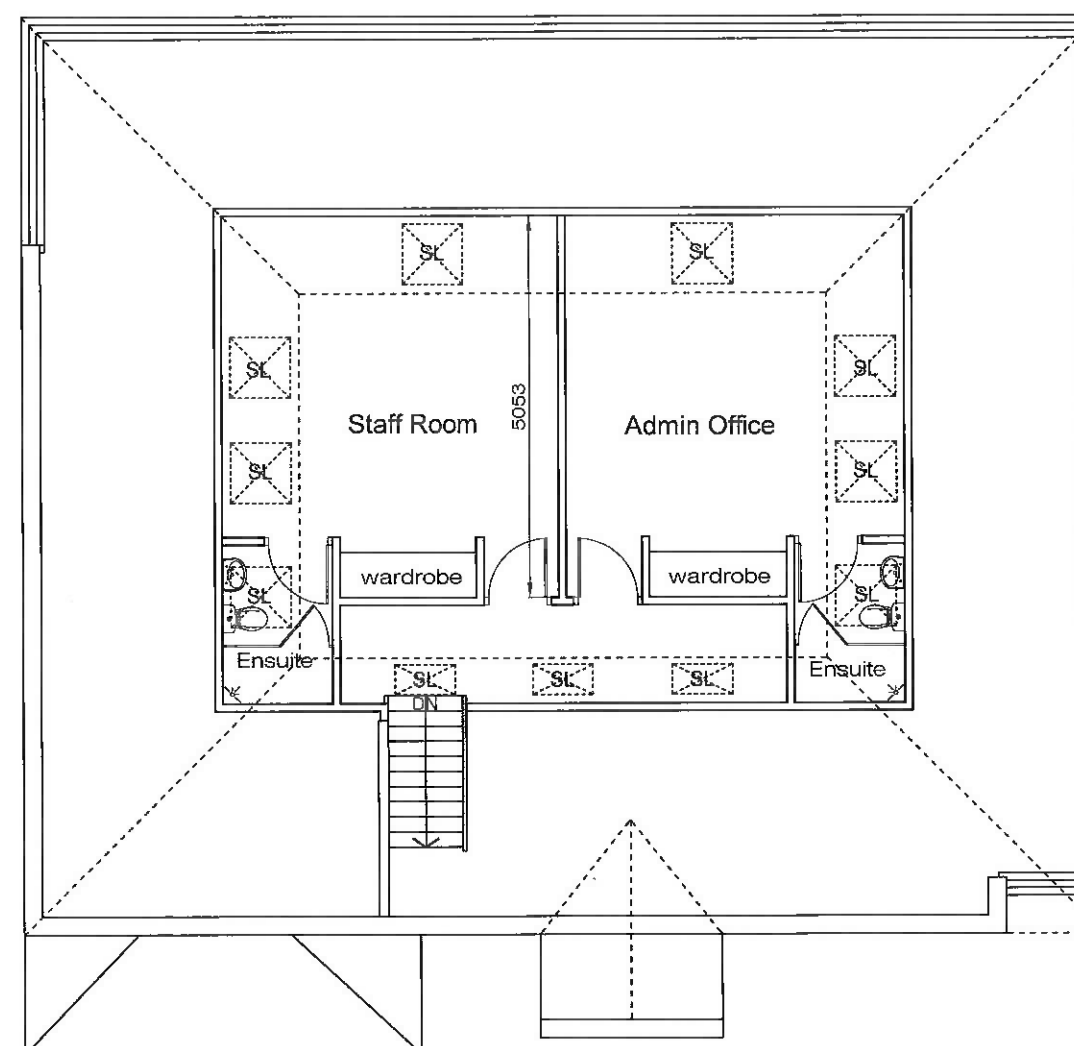

PROPOSED LOFT PLAN

Copyright Z.S. Partnership Ltd.(2021)

PLANNING ISSUE

ZSP
ZS Partnership Ltd.
 Architectural Design & Planning
 469 Coventry Road, Small Heath
 Birmingham B10 0TJ
 0121 772 4096

Drawing Title:
Proposed First and Loft Plans

Proposal:
 Change of Use From Dwelling
 to Nursery

Project Location:
 131 Newton Road, Great Barr
 West Midlands B43 6BE

Scale: 1/100 @ A3 Drawn: RA

Drawing No. ZL-4258/5 Date: 21/04/21

Amendments A

Note: This drawing to be read in
 Conjunction with drg.No.ZL-4258/1