

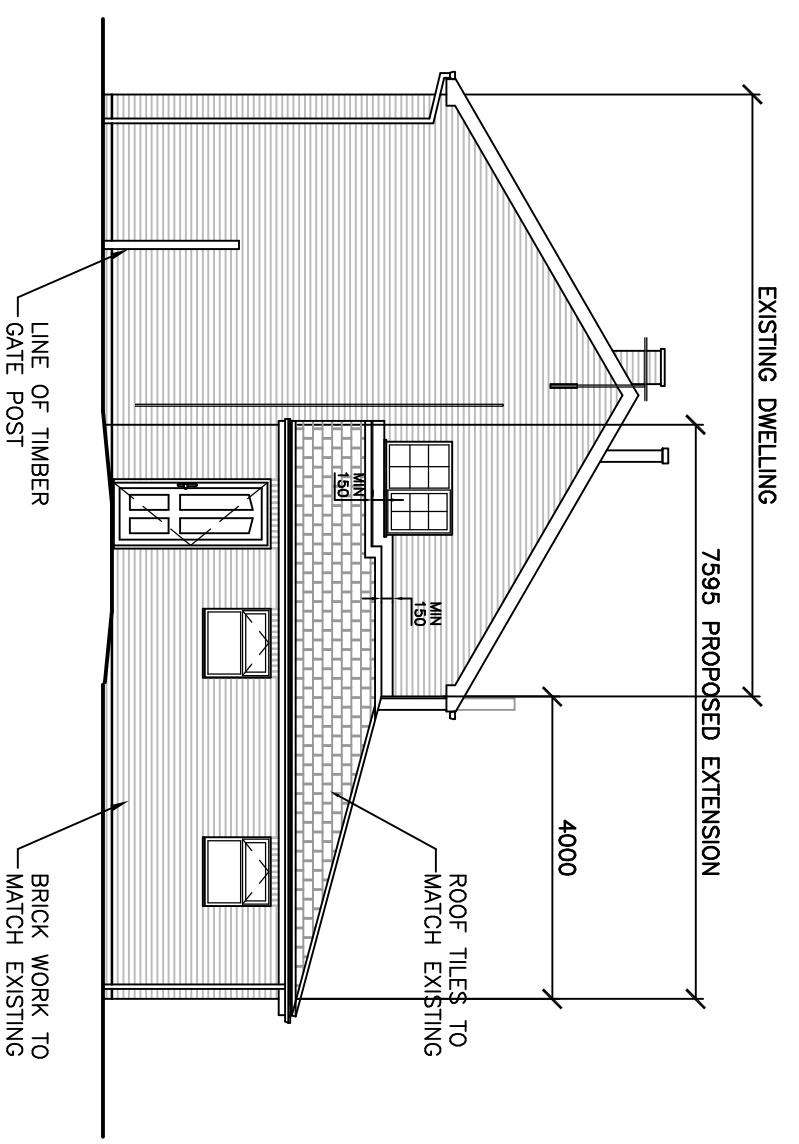


**FRONT ELEVATION**  
(1:100)

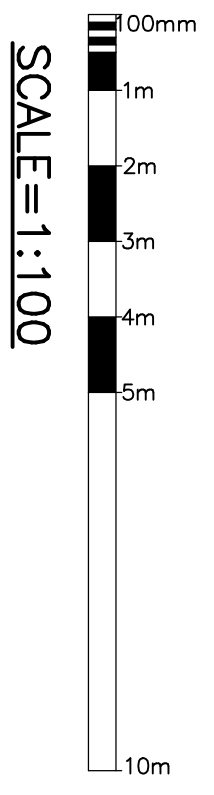

**SIDE ELEVATION**  
(1:100)

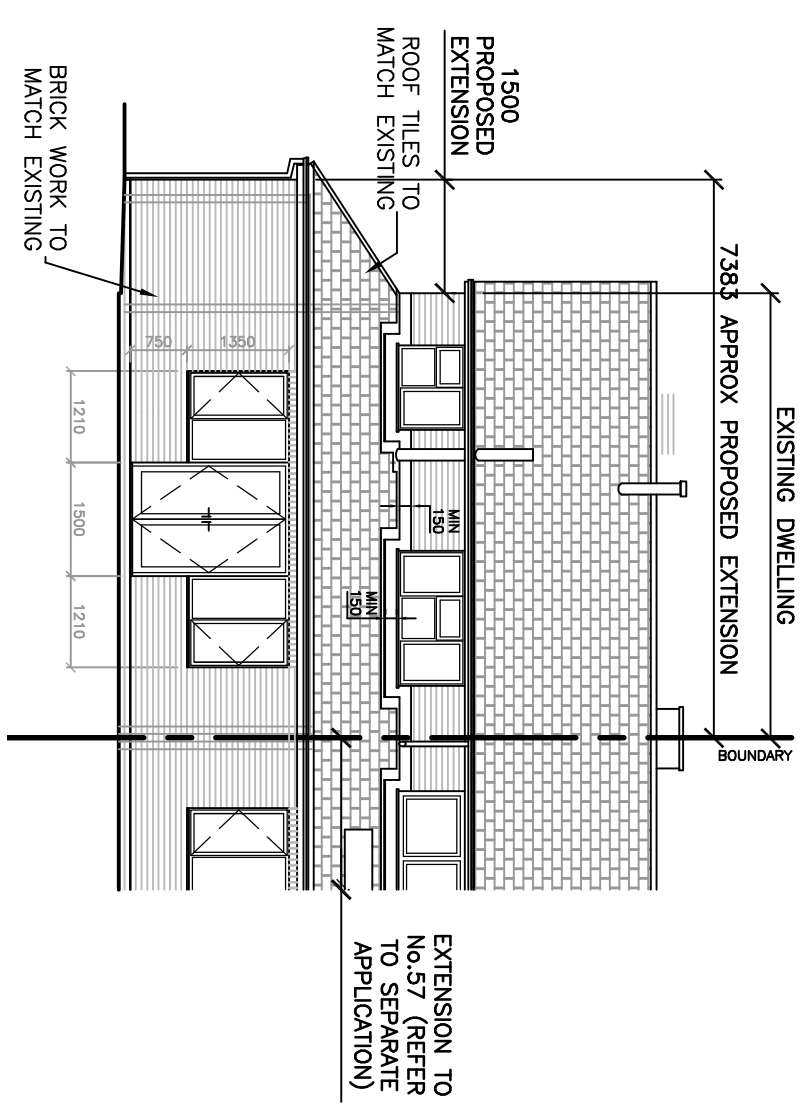

**REAR ELEVATION**  
(1:100)

REVISIONS:

CLIENT:  
**MR & MRS OSBORN**

CLIENT TELEPHONE:

ADDRESS:  
**59 QUEENSWAY,  
GREAT CORNARD,  
SUFFOLK,  
CO10 0HQ**

DRAWING TITLE:  
**PROPOSED SIDE/ REAR  
EXTENSION  
ELEVATIONS**

SCALE:  
**1:100**

DRAWN BY:

DRAWING NUMBER:  
**07**

REVISION: