


- KEY
- ① Natural stone
 - ② Red brick
 - ③ Red brick quoins
 - ④ Clay tiles
 - ⑤ Timber framed windows
 - ⑥ PPC Aluminium windows
 - ⑦ Corten steel cladding
 - ⑧ Timber entrance door
 - ⑨ Opaque glazing

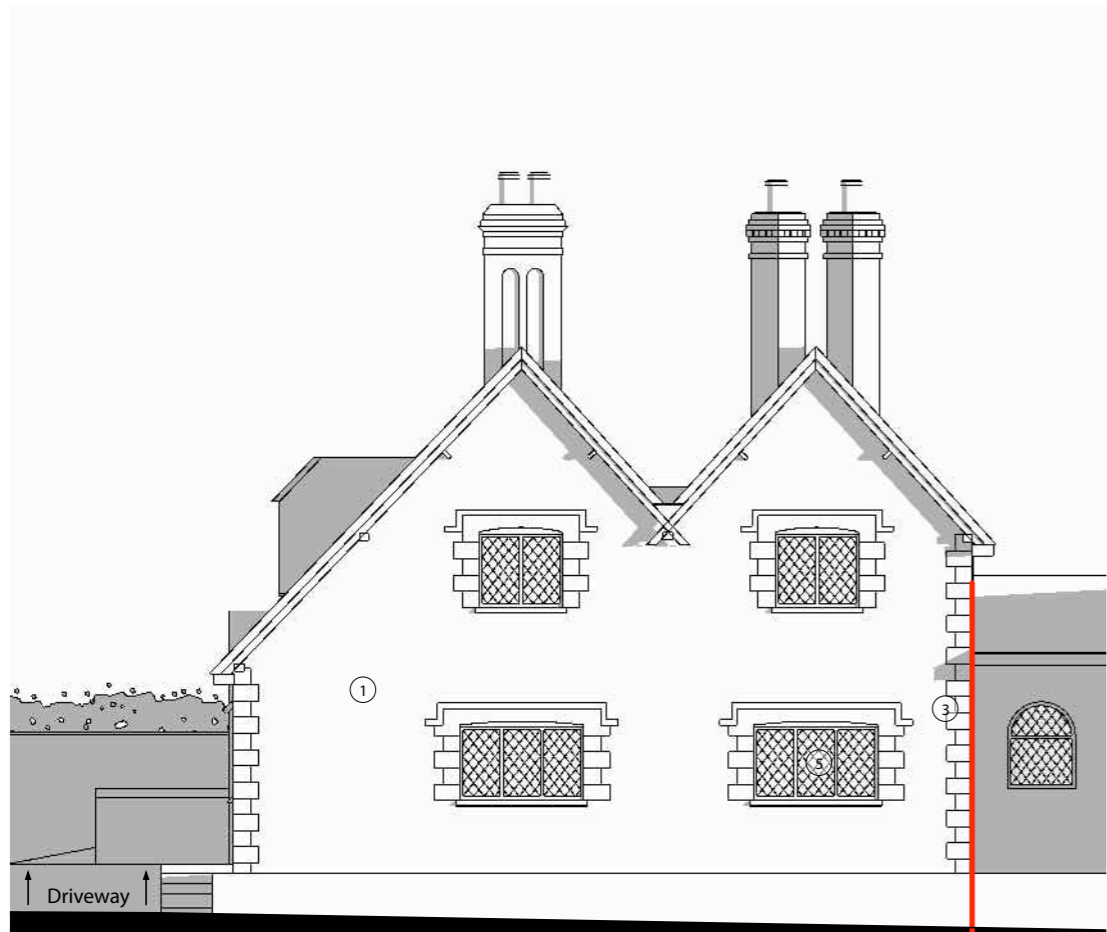


North Elevation (A-A)
(Street elevation)

Application site boundary



East Elevation (B-B)

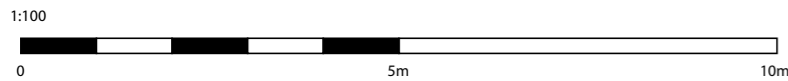

DO NOT SCALE ANY PART OF THIS DRAWING FOR CONSTRUCTION.

PEOPLE+PLACE
PPLarchitects.co.uk

People & Place Architects Ltd,
Four Seasons, 21 Bell Lane,
Staplehurst, Kent TN12 0BB.
Tel: 01580 893 825,
email: info@peopleandplacearchitects.co.uk

DO NOT SCALE ANY PART OF THIS DRAWING FOR CONSTRUCTION. ALL dimensions to be checked on site and any discrepancy to be reported to the Architect PRIOR to construction. This drawing is to be read in conjunction with all other drawings including those of other consultants and consists of design intent ONLY unless expressly indicated otherwise.

Project: **2 Church Cottages**
The Street
Compton
GU3 1EG

Date: **04.02.2021**
Scale: **1:100 @ A3**
Purpose: **P**
DR=Design Review, I=Information, P=Planning, B=Building Control, T=Tender, C=Construction

Drawing Title
Proposed
North & East Elevations

Drawn: **PS** Checked: **PS**
Drawing No.
20127_CHU_414_180