




S E C T I O N D - D

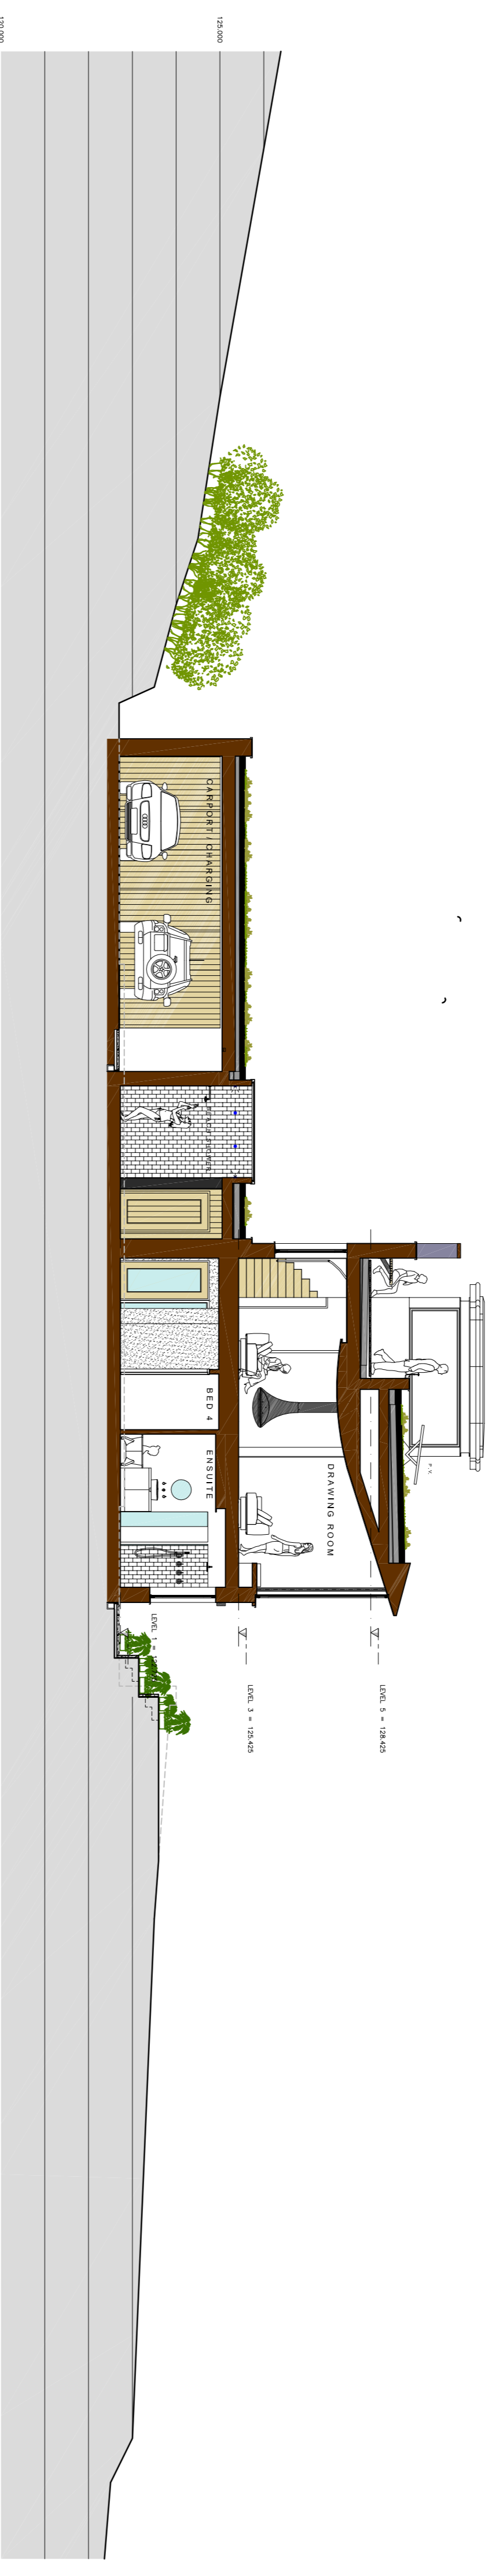

S E C T I O N E - E

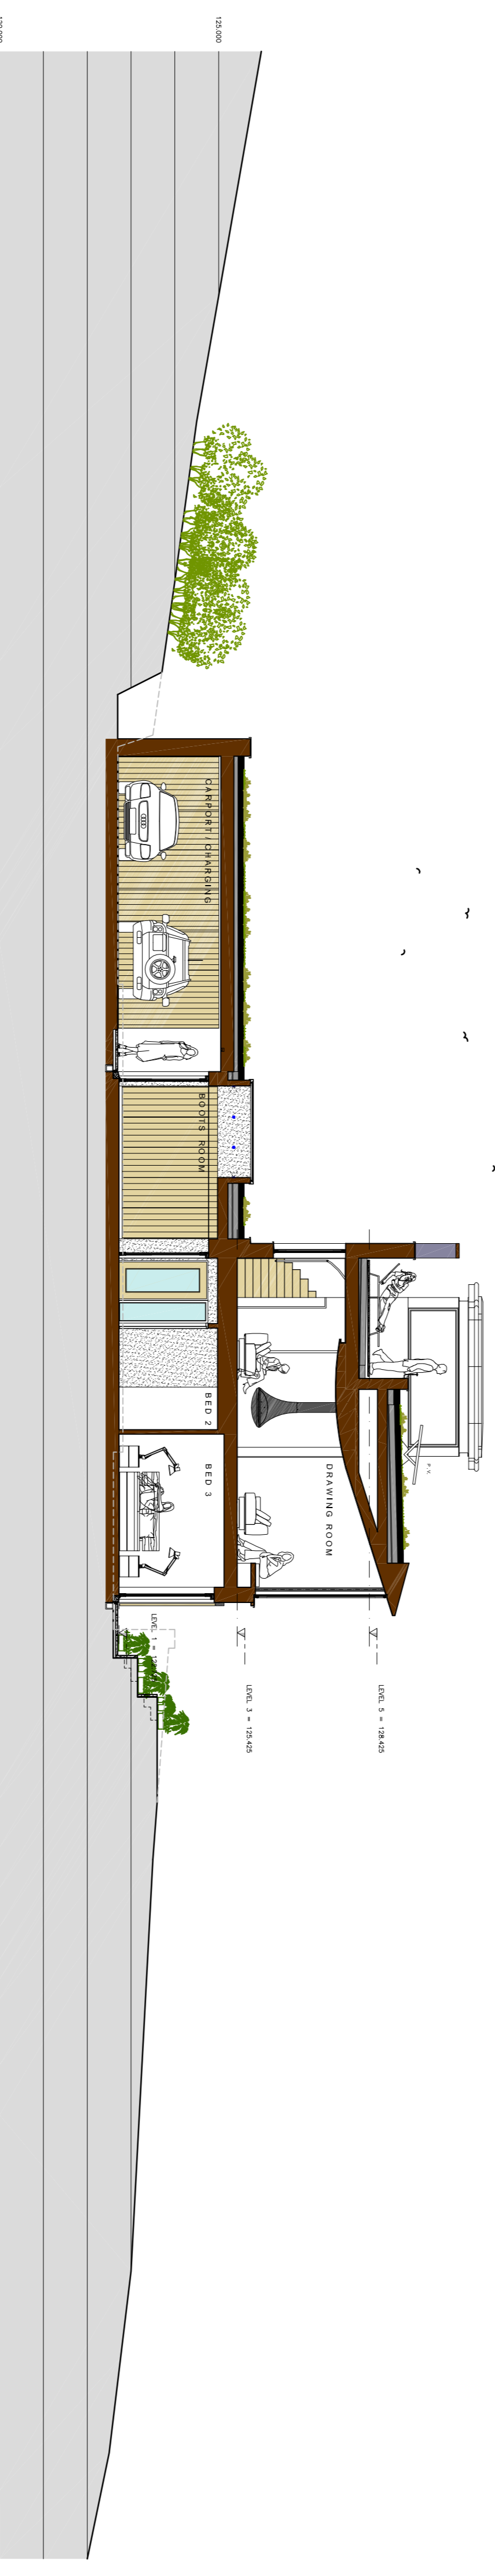

S E C T I O N F - F

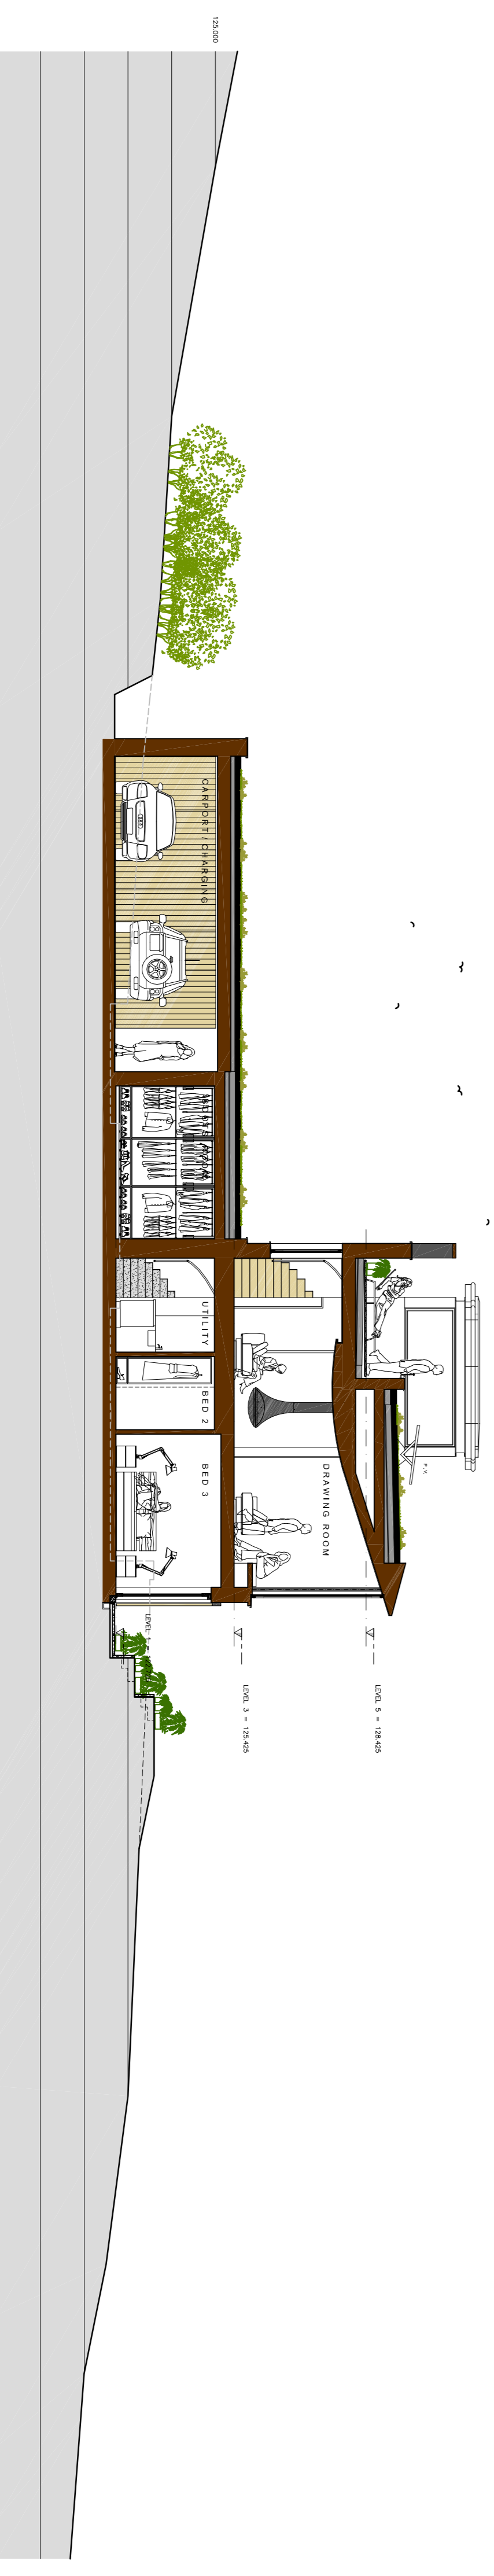

S E C T I O N G - G



[SCALE BAR TO FACILITATE SCALING FROM DRAWING FOR PLANNING PURPOSES ONLY, AS REQUIRED BY NATIONAL VALIDATION GUIDELINES]

- PROPOSED MATERIALS KEY:
- ① QUARRY-FACED LOCAL STONE (BROWN/GREY)
  - ② SANDY-FACED LOCAL STONE (BLUE/GREY)
  - ③ POLISHED NATURAL SLAB GRANITE CLADDING
  - ④ POLISHED NATURAL FLAME FINISHED GREEN ROOF FACE
  - ⑤ DARK GREY MARINE GRADE POLYESTER POWDER COATED
  - ⑥ ALUMINIUM FRAMED GLAZING SYSTEM
  - ⑦ DARK GREY MARINE GRADE POLYESTER POWDER COATED
  - ⑧ ALUMINIUM FRAMED GLAZING SYSTEM
  - ⑬ POLISHED NATURAL MARINE GRADE GALVANISED STEEL
  - ⑭ POLISHED NATURAL MARINE GRADE GALVANISED STEEL

31.03.21 B Variation of Condition Planning Application  
20.08.20 A Planning Pre-Application Enquiry

**Client:** Mr. J. & Mrs. E. Croft

**Scale:** 1:100 @ A1

**Date:** June 2020

**Drawn by:** TW

**Checked by:**

**Site Sections (2 of 2):** 1905 -126

**AS PROPOSED**

**Client:** Mr. J. & Mrs. E. Croft

**Scale:** 1:100 @ A1

**Date:** June 2020

**Drawn by:** TW

**Checked by:**

**HEIGHWAY FIELD ASSOCIATES**  
ARCHITECTS  
CHARTERED

Tim Williamson: Senior Associate Architect  
B.Sc. (Hons.) B.Arch. (Hons.) Bath A&B RIBA

Rebecca C. Croft: CAD, Survey, E-Plan, Revit, 3D, BIM  
101, 102, 103,1000