



GLAZING BAR PROFILE

SCALE 1:1

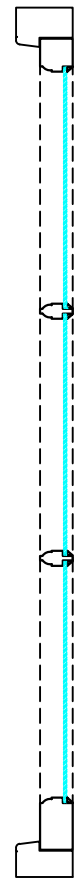


VERTICAL SECTION

SCALE 1:10

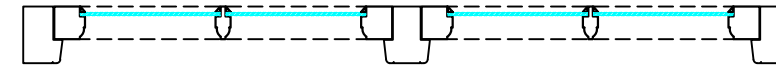

HORIZONTAL SECTION

SCALE 1:10

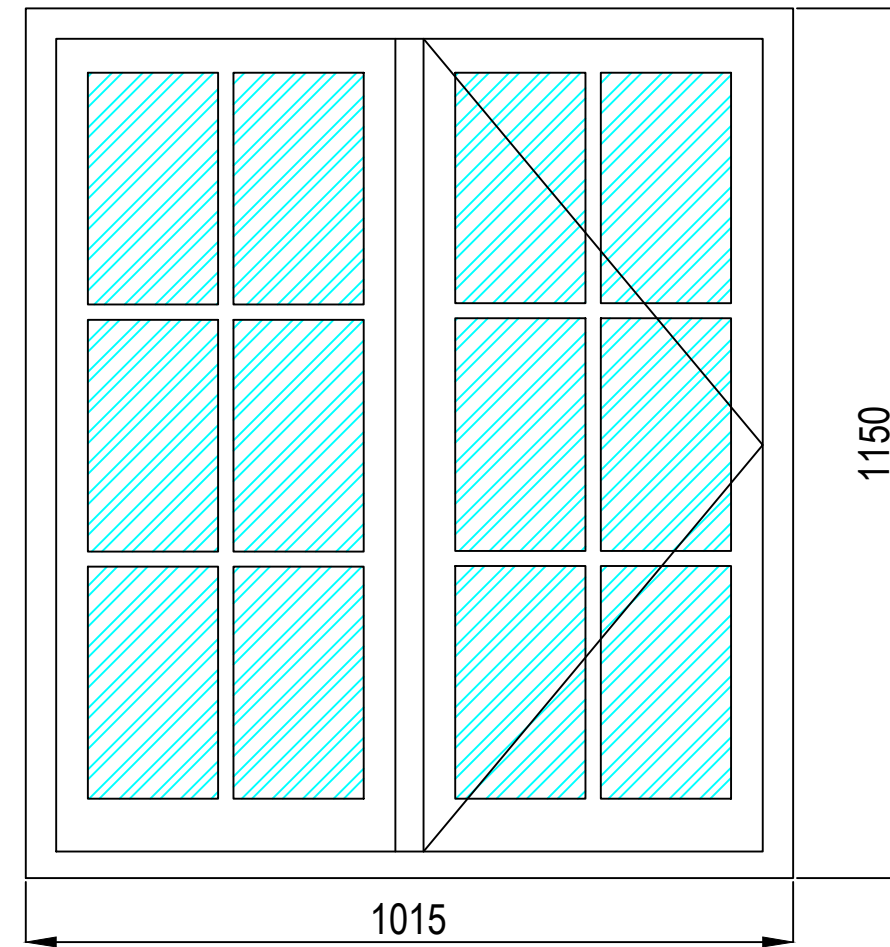

ELEVATION

SCALE 1:10

Rev.	Date	Drawn	Chk'd	Rev.	Date	Drawn	Chk'd	Rev.	Date	Drawn	Chk'd

Ventrolla
SASH WINDOW SPECIALISTS

DRAWING TITLE
BROWN - ITEM 5

DRAWING NUMBER
VENT2322

DRAWN
S.Mikkilineni

CHECKED
RCB

APPROVED
KM

DATE
19.03.21

SHEET No.	OF	DRAWING SIZE	REV
1	1	A3	0