

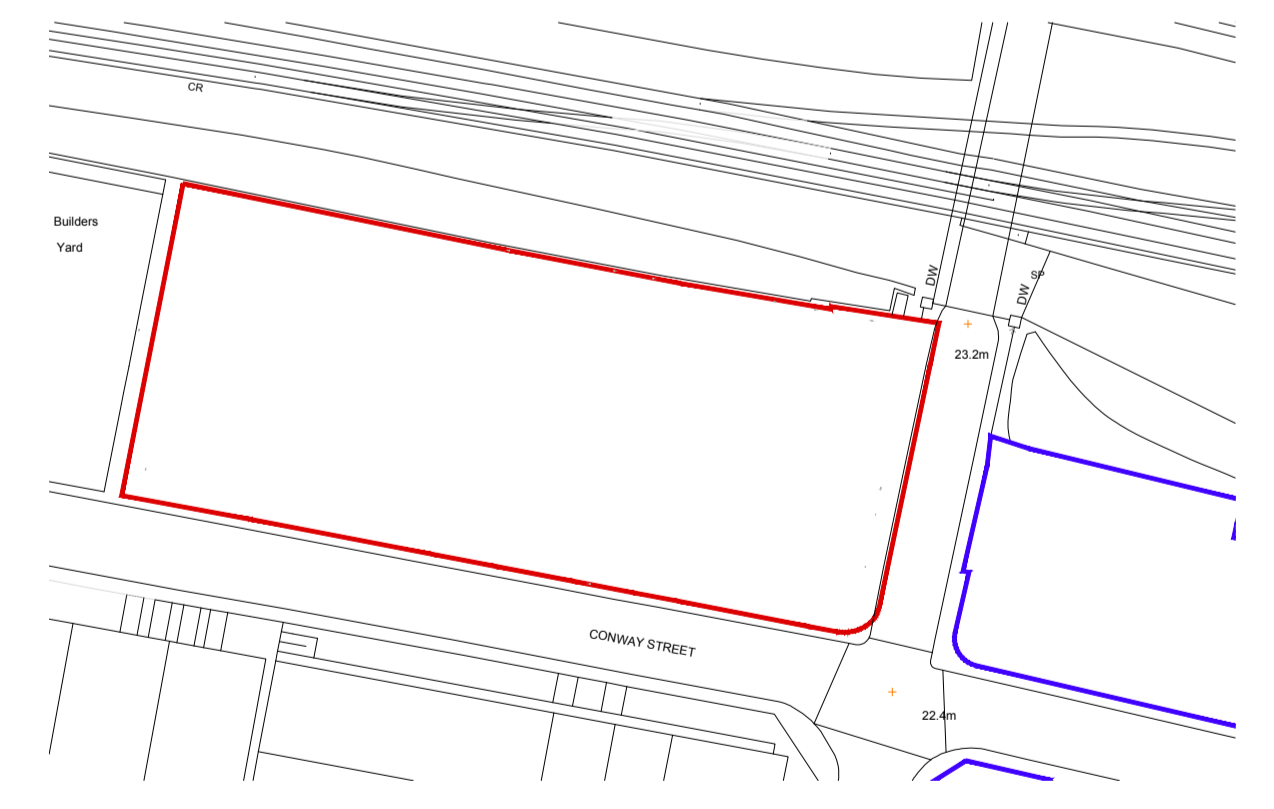


1  
106 1:50 TYPICAL HOARDING ELEVATION  
PROPOSED

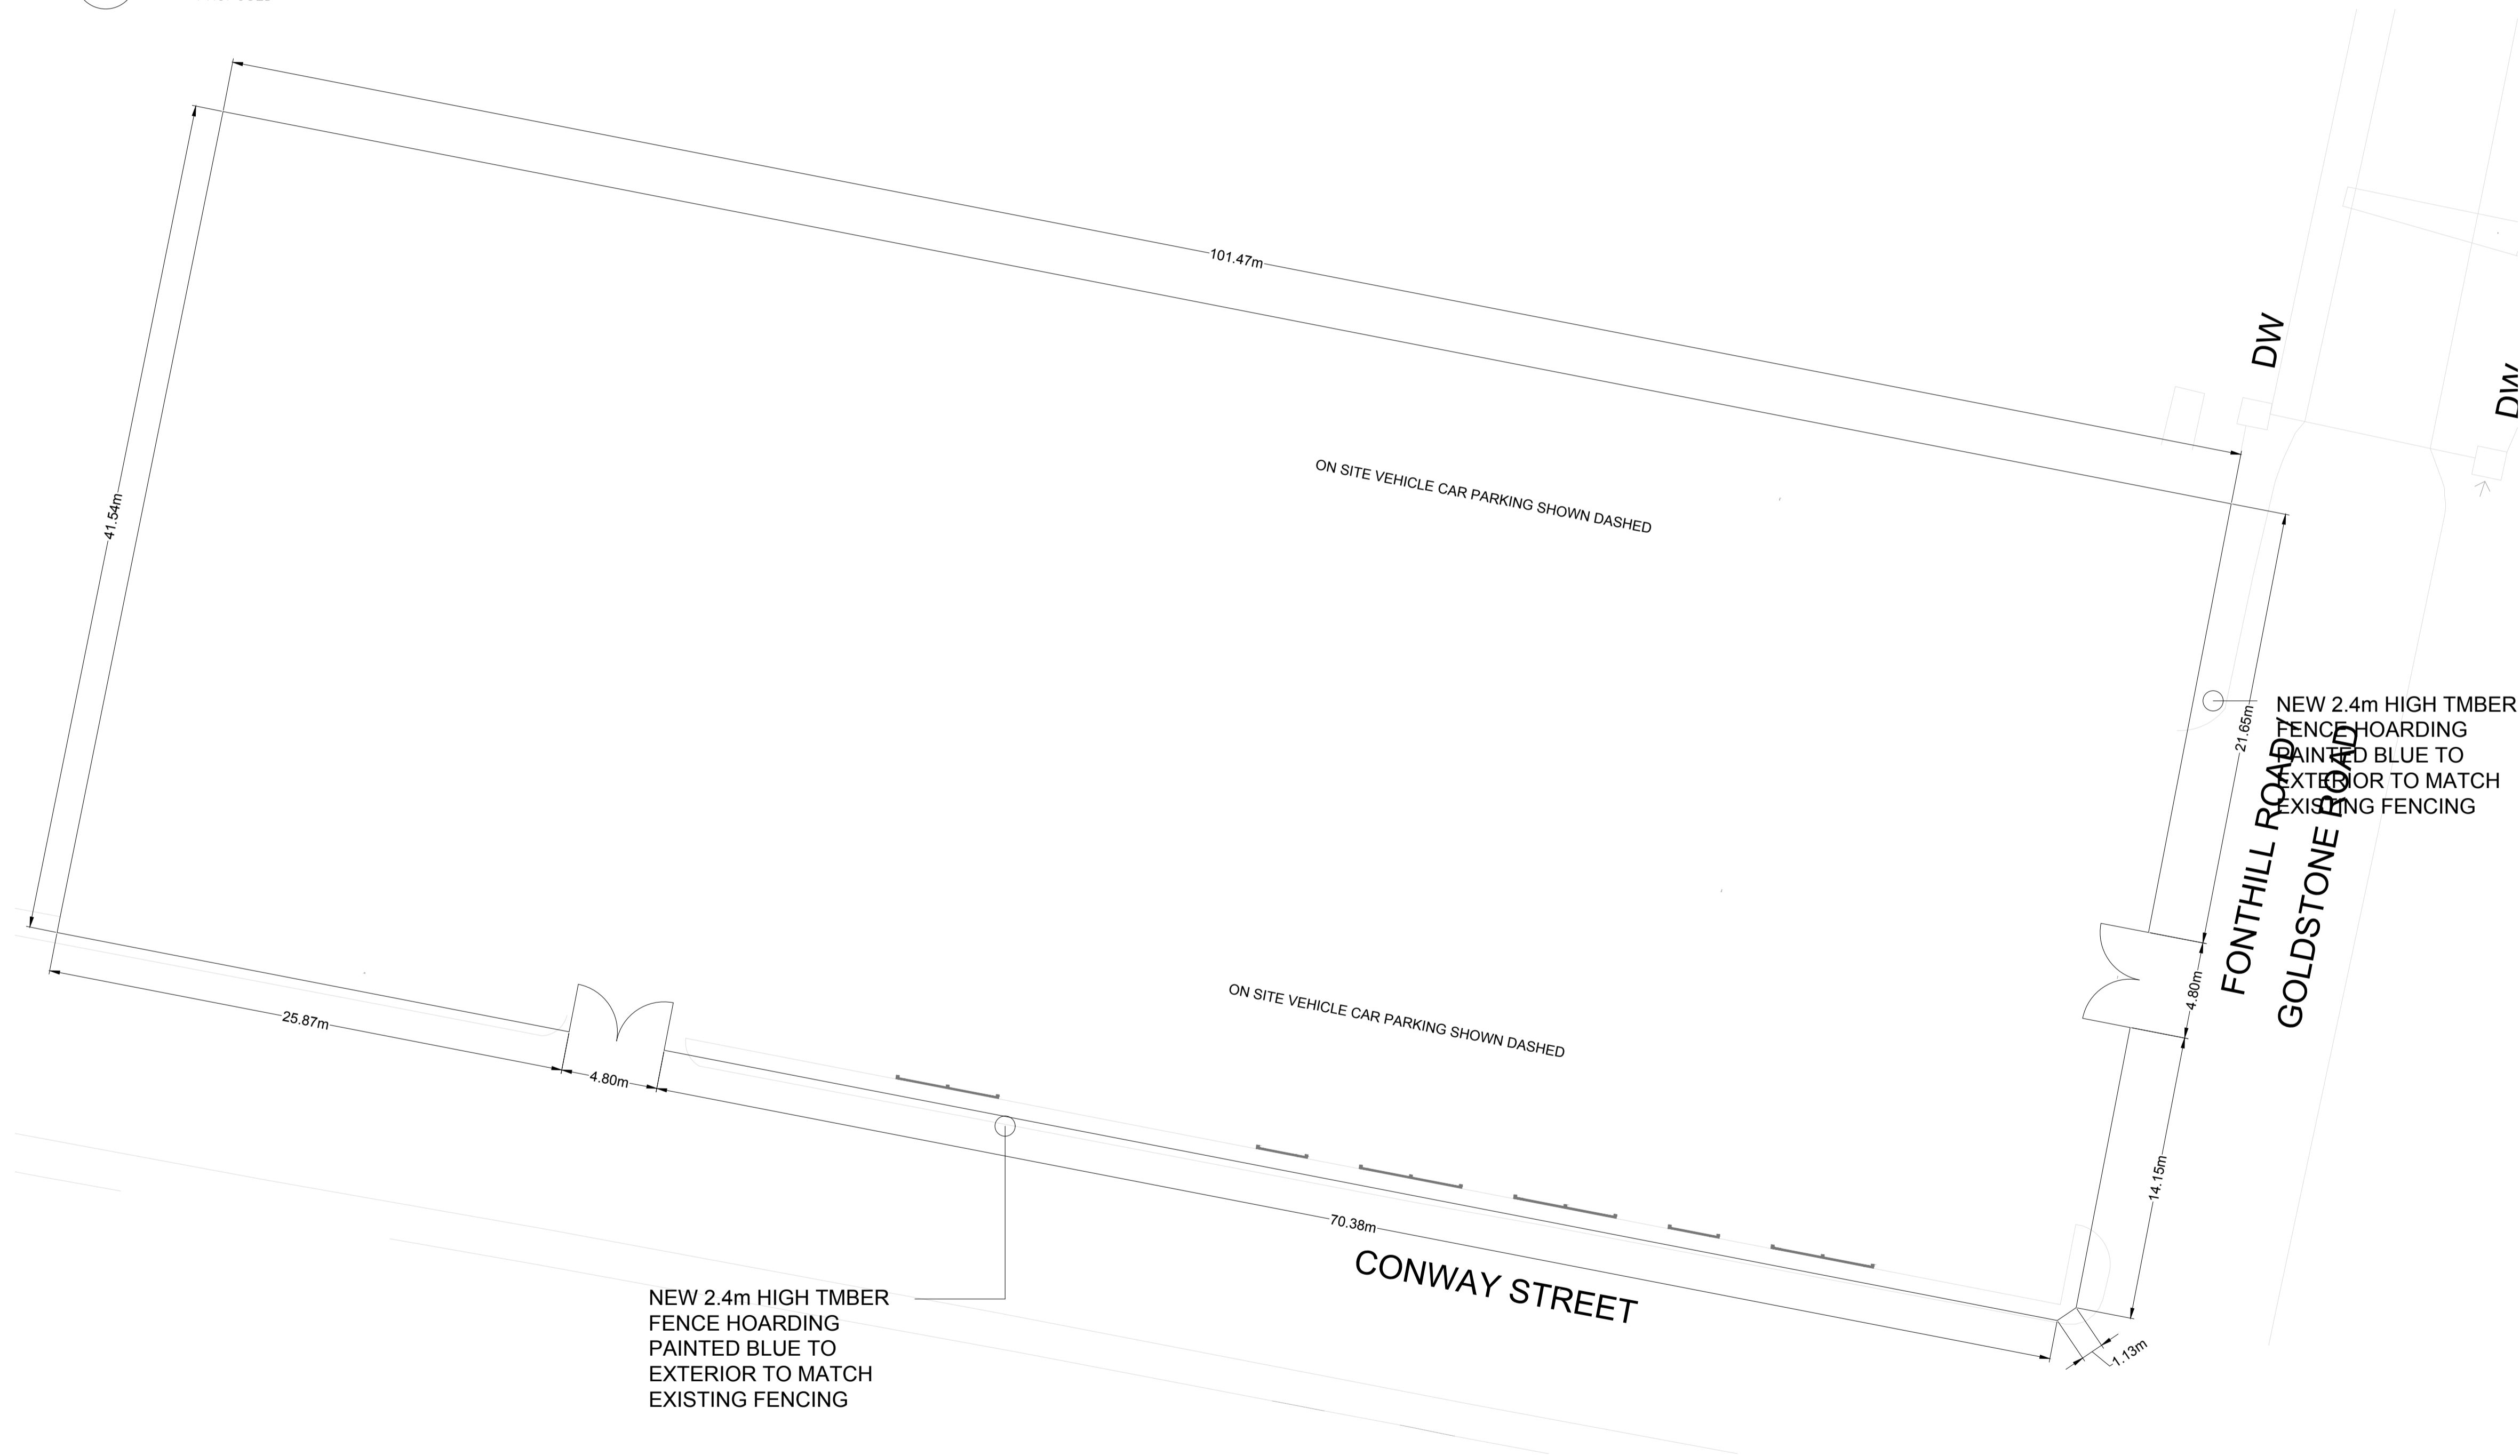

3  
106 1:1000 LOCATION PLAN  
PROPOSED

2  
106 1:200 HOARDING LAYOUT  
PROPOSED

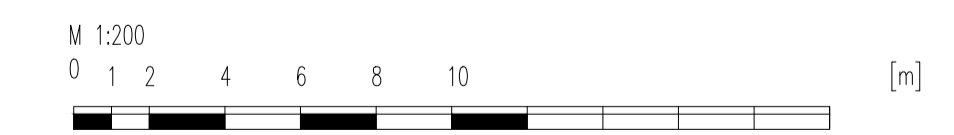

Notes:

Copyright of this drawing remains the property of Atelier iad Ltd and should not be reproduced in full or parts or re-issued without written permission from Atelier iad Ltd

All dimensions shown are in millimetres, unless otherwise stated. Any use of these dimensions, other than for general reference, should be the subject of third party checking on site.

Any work that is carried out on the basis of this drawing should be carried out to all relevant British Standards and associated manufacturer's instructions / recommendations.

Rev: 1 Date: 14.05.21 Description: Scale bar added

Project Number: 20 002  
Drawing Number: P 106

Rev: 01  
Scale: 1:200@A1  
Date: 22.01.2021

Size: A1  
Dm By:  
Site Address: CONWAY STREET, HOVE

Title: PROPOSED WEST GARAGE DEVELOPMENT HOARDING LAYOUT

