

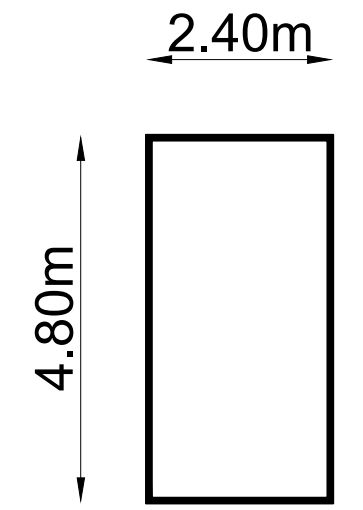




PARKING SPACES	
Car Parking Spaces	50
Disabled Parking Spaces	3
Bicycle Spaces	12

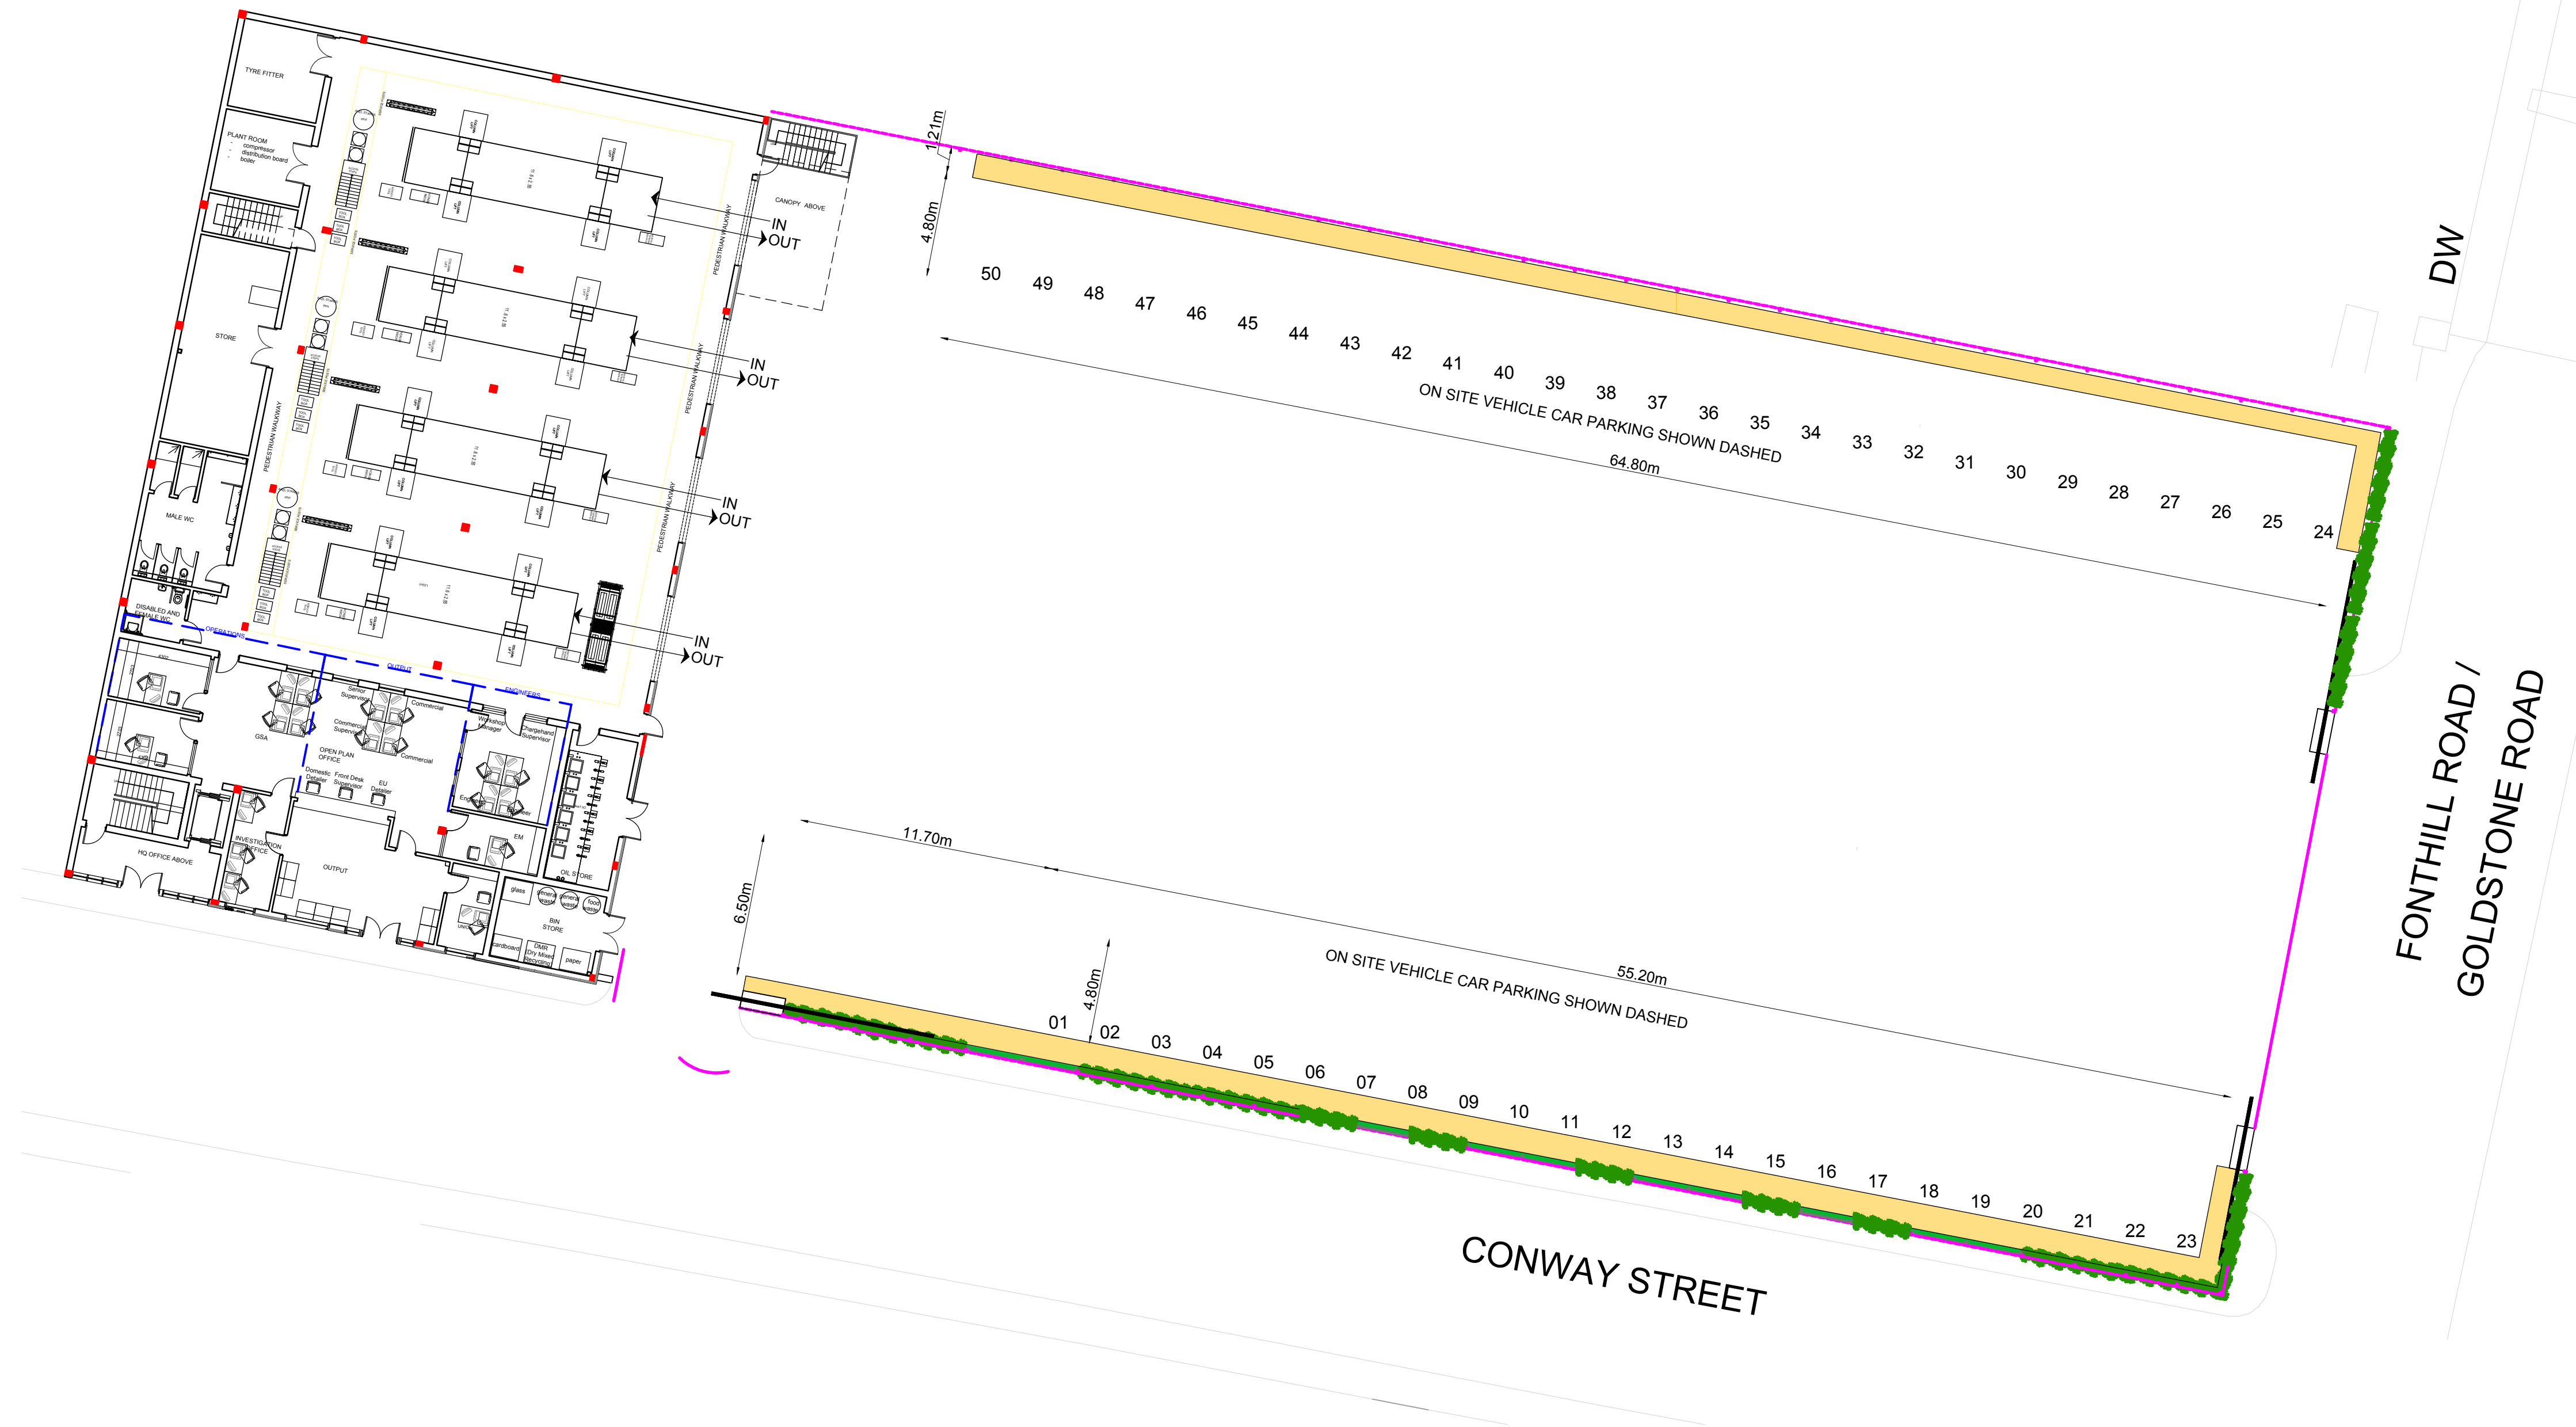

STANDARD BAY  
100mm thick car park line marking in white paint applied direct to surface.

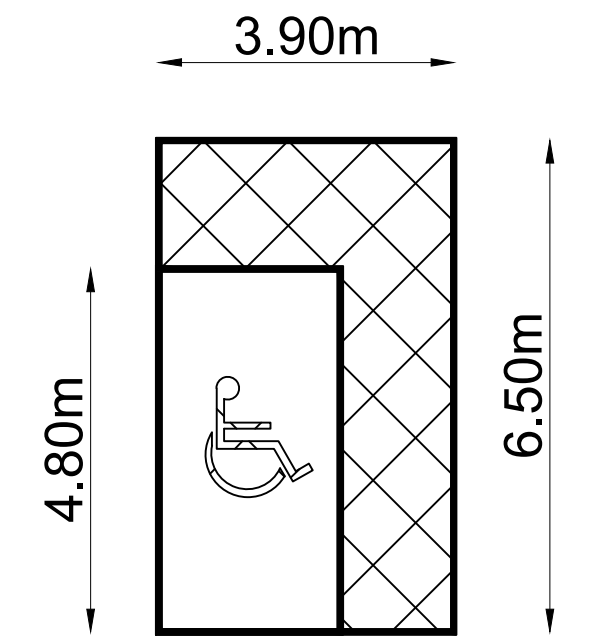

DISABLED BAY  
100mm thick car park line marking in white paint applied direct to surface.

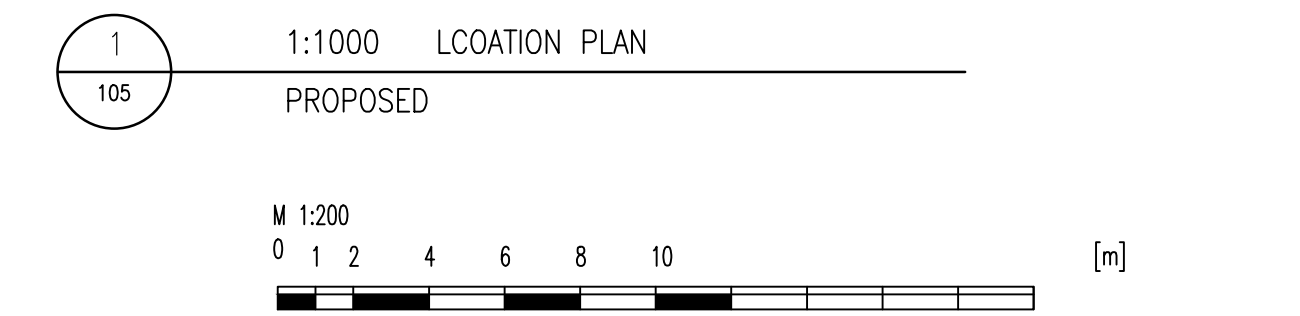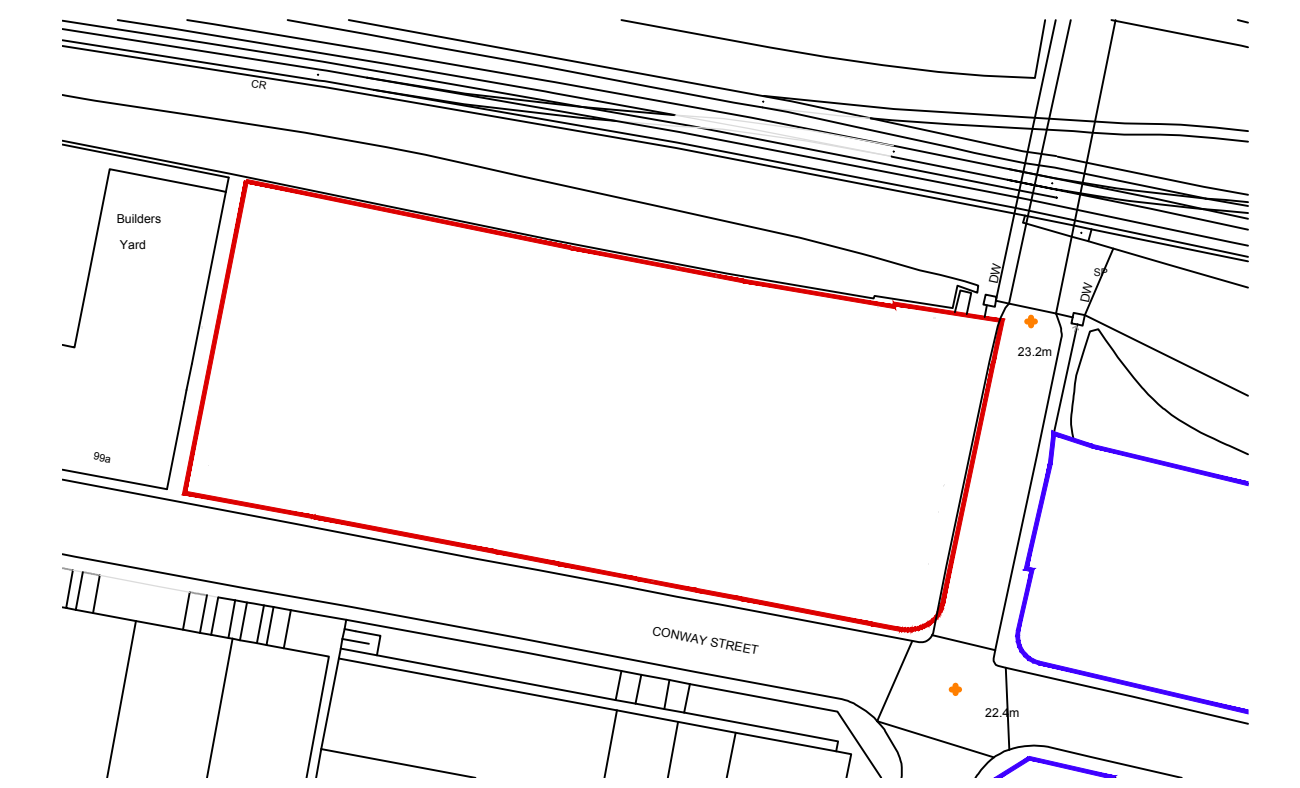

1:200 PARKING LAYOUT PROPOSED

Notes:  
Copyright of this drawing remains the property of Atelier iad Ltd and should not be reproduced in full or parts or re-issued without written permission from Atelier iad Ltd  
All dimensions shown are in millimetres, unless otherwise stated. Any use of these dimensions, other than for general reference, should be the subject of third party checking on site.  
Any work that is carried out on the basis of this drawing should be carried out to all relevant British Standards and associated manufacturer's instructions / recommendations.

Rev: 1 Date: 14.05.21 Description: Scale bar added

Project Number: 20 002  
Drawing Number: P105

Rev: 01

Scale: 1:200@A1  
Date: 22.01.2021

Size: A1  
Dm By:

Site Address: CONWAY STREET, HOVE

Title: PROPOSED WEST GARAGE DEVELOPMENT CAR PARKING LAYOUT

