

LINE OF SITE BOUNDARY

GALVANISED PALISADE FENCING PANEL


FENCING POST - SET INTO GROUND
(REFER TO P600 FOR DETAIL)

NEW KERBSTONE TO BOUNDARY

200mm HARDSTAND
SURFACE

SUB BASE

TRENCH FOR PERIMETER
PALISADE FENCING


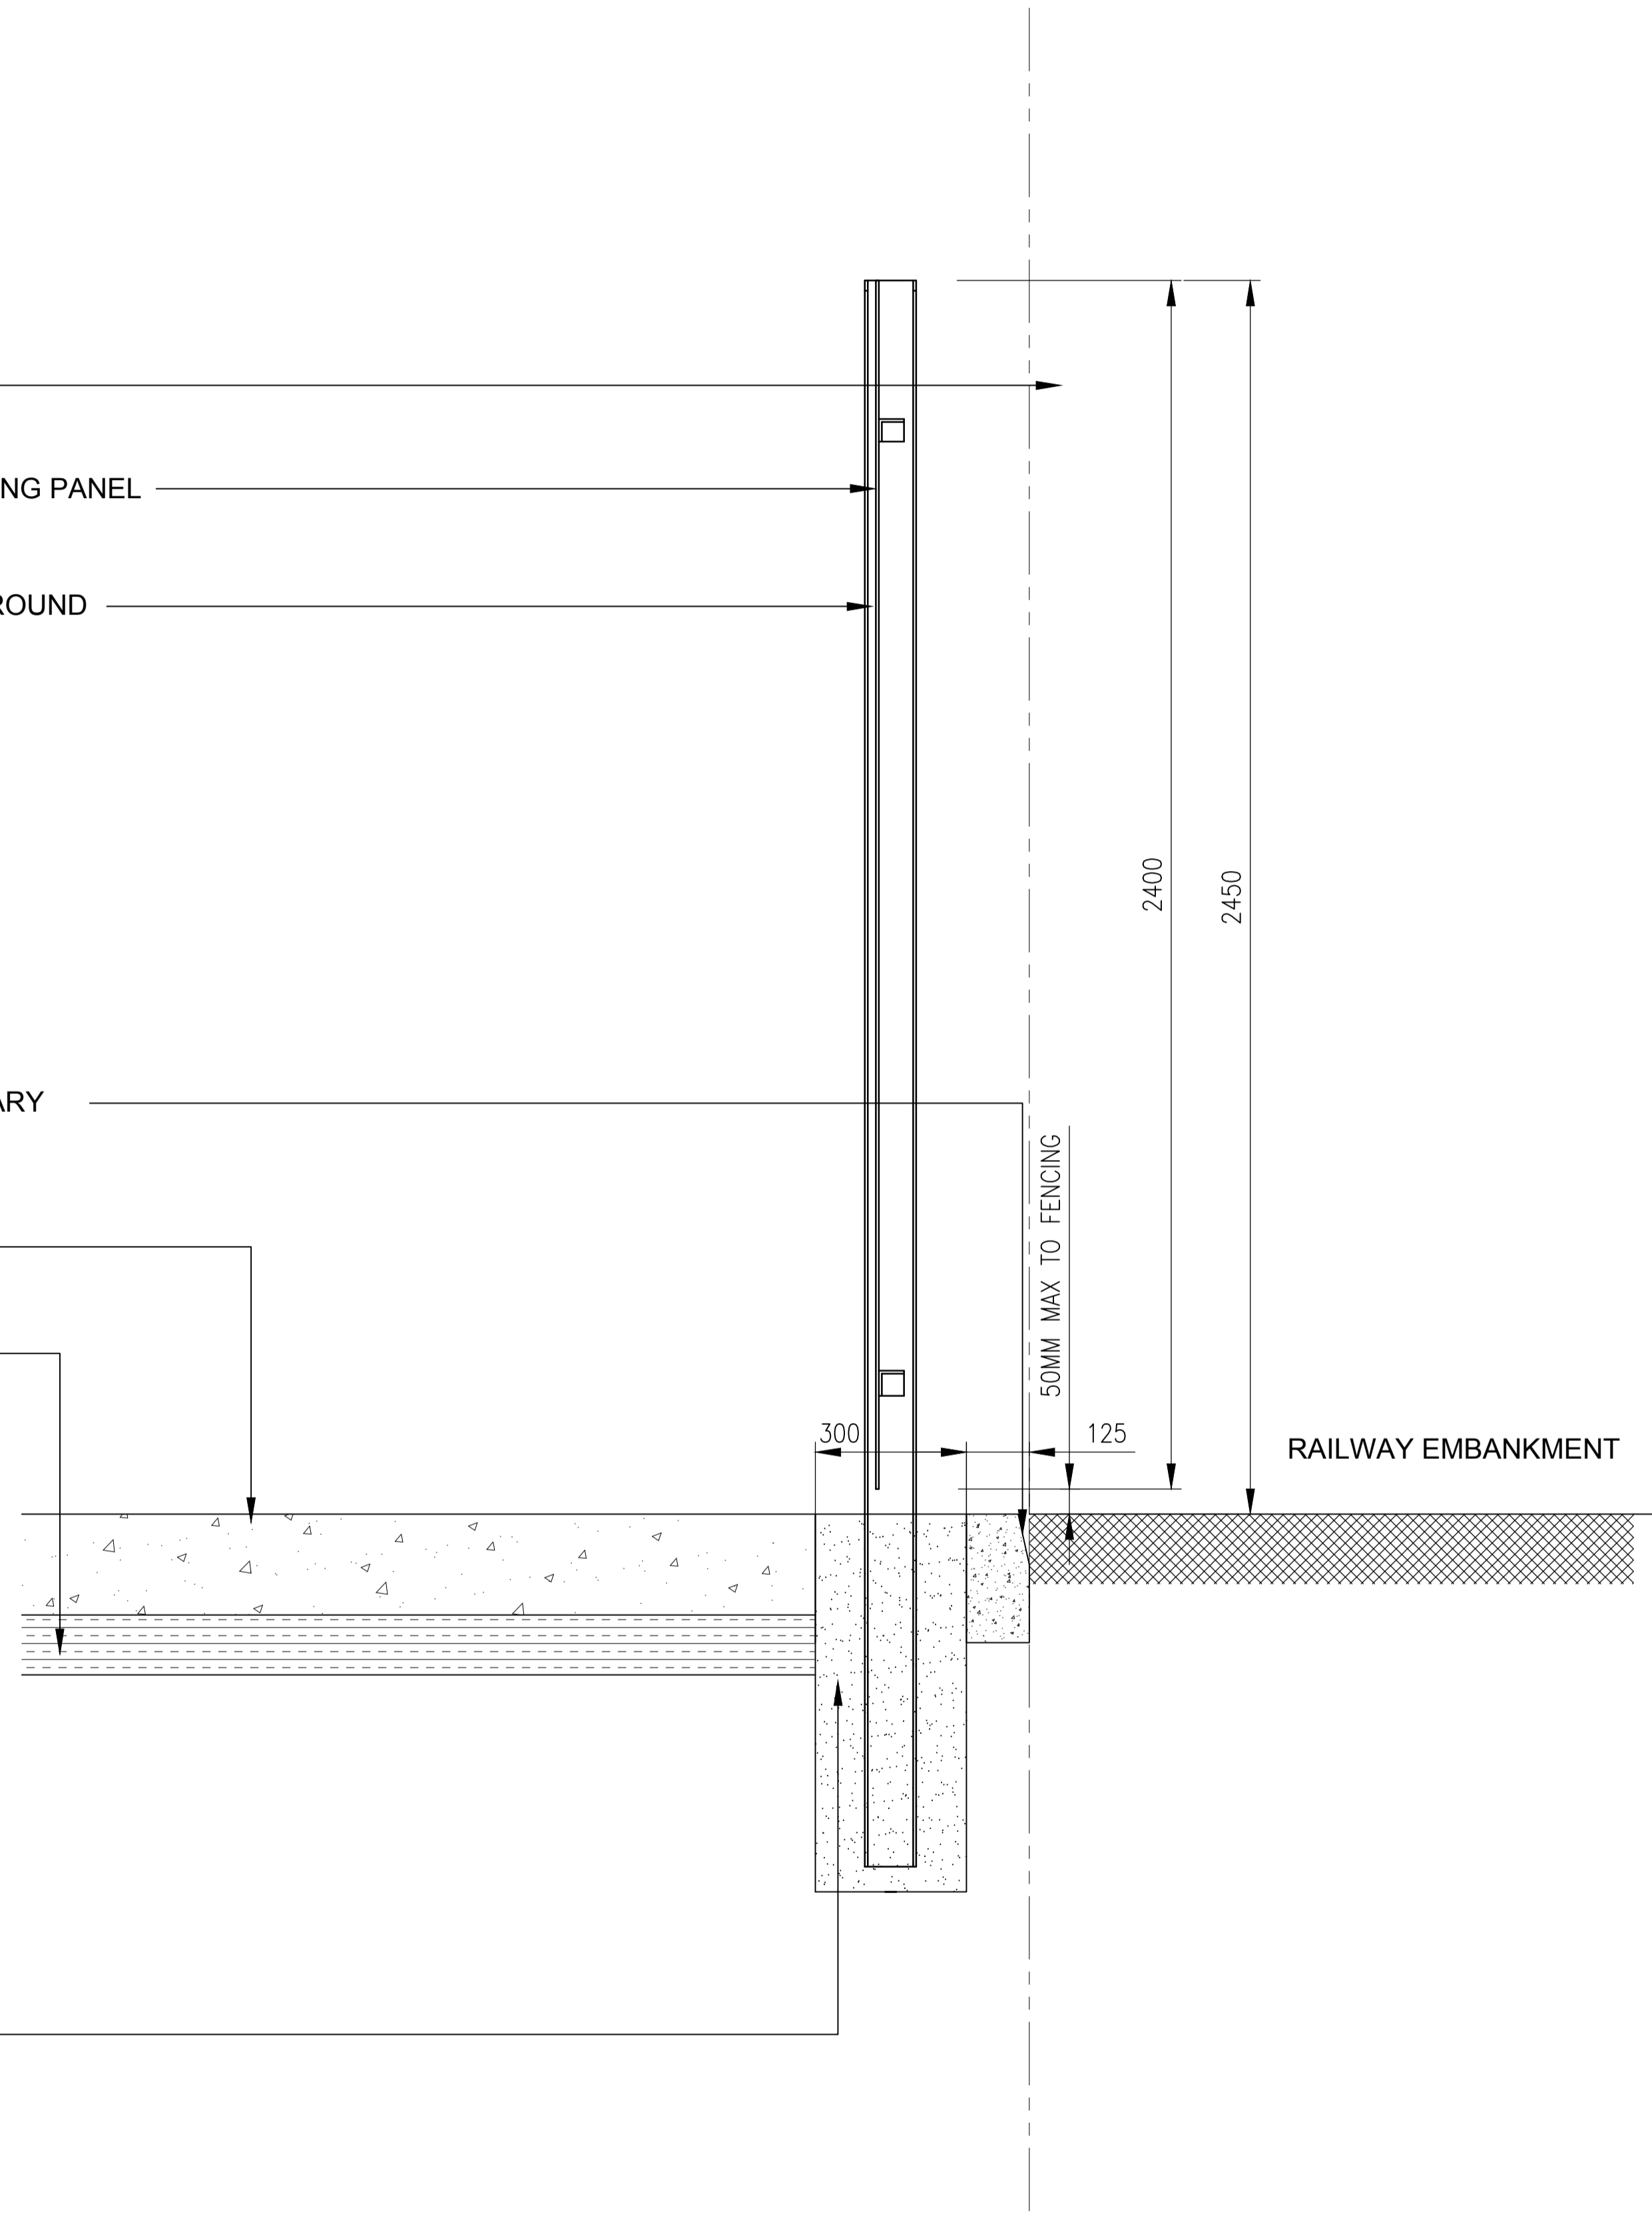


1
702

1:10 BOUNDARY FENCE SECTION
PROPOSED

2
702

1:1000 LOCATION PLAN
PROPOSED

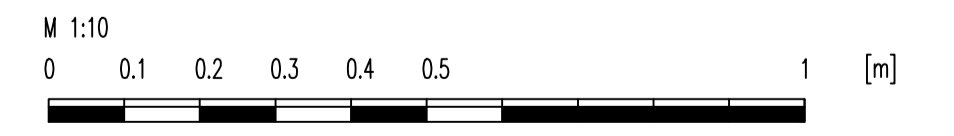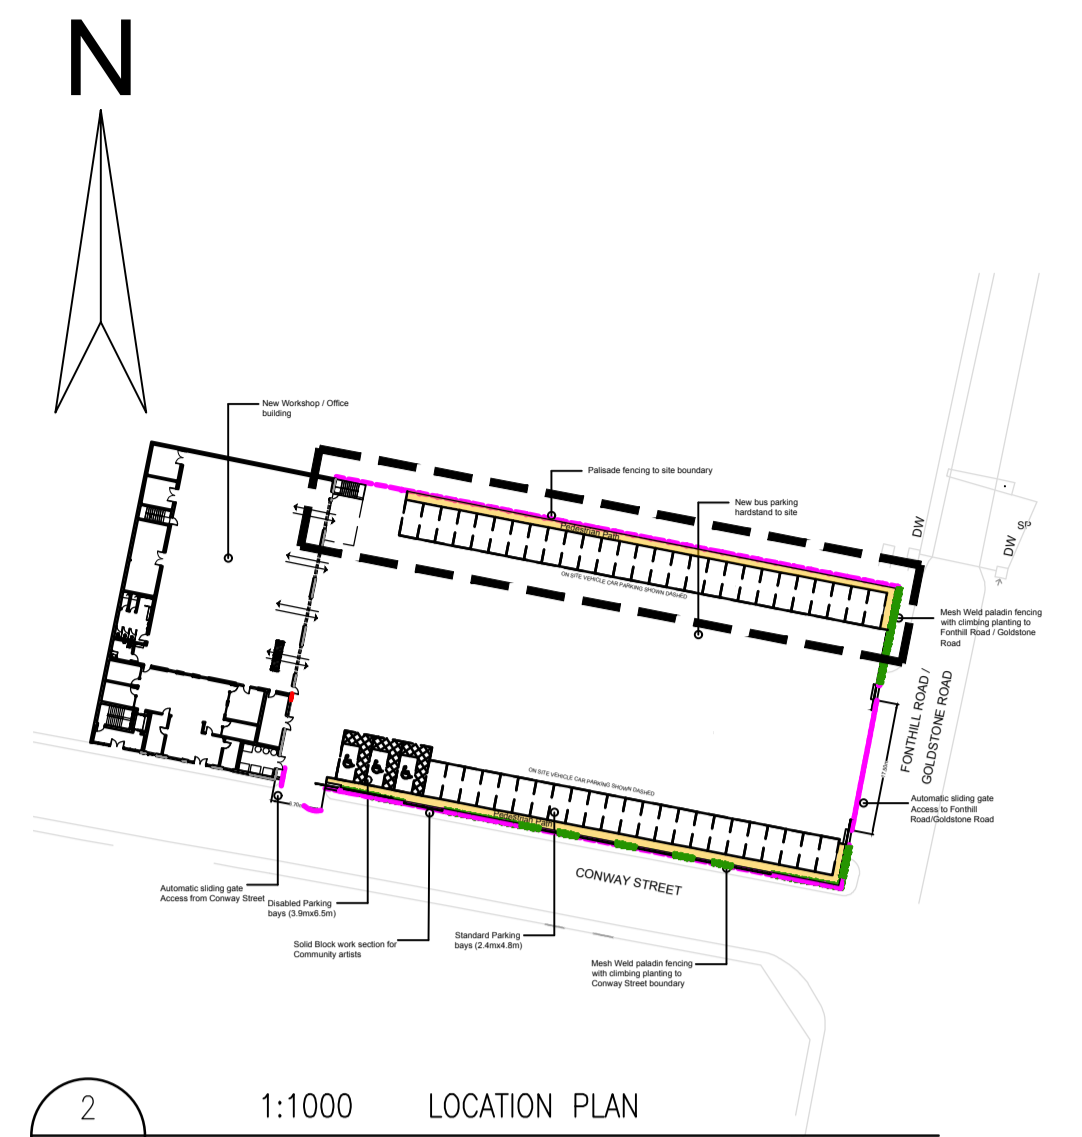

Notes:
Copyright of this drawing remains the property of Atelier iad Ltd and should not be reproduced in full or parts or re-issued without written permission from Atelier iad Ltd

All dimensions shown are in millimetres, unless otherwise stated. Any use of these dimensions, other than for general reference, should be the subject of third party checking on site.

Any work that is carried out on the basis of this drawing should be carried out to all relevant British Standards and associated manufacturer's instructions / recommendations.

Rev: 1 Date: 14.05.21 Description: Scale bar added

Project Number: 20 002
Drawing Number: P702

Rev: 01
Scale: 1:10@A1
Date: 22.01.2021

Size: A1
Drm By:

Site Address: CONWAY STREET HOVE

Title: PROPOSED PALISADE BOUNDARY FENCING SECTIONS

