

SITE BOUNDARY

MESH PALADIN FENCING POWDER COATED
RAL 7043 - TRAFFIC GRAY B

FENCING POST RAL 7043 - TRAFFIC GRAY B SET INTO
GROUND (REFER TO P600 FOR DETAIL)



CONCRETE PAD

SOIL BED FOR PLANTING

200mm HARDSTAND
SURFACE


SUB BASE

TRENCH FOR PLANTING &
PERIMETER FENCING

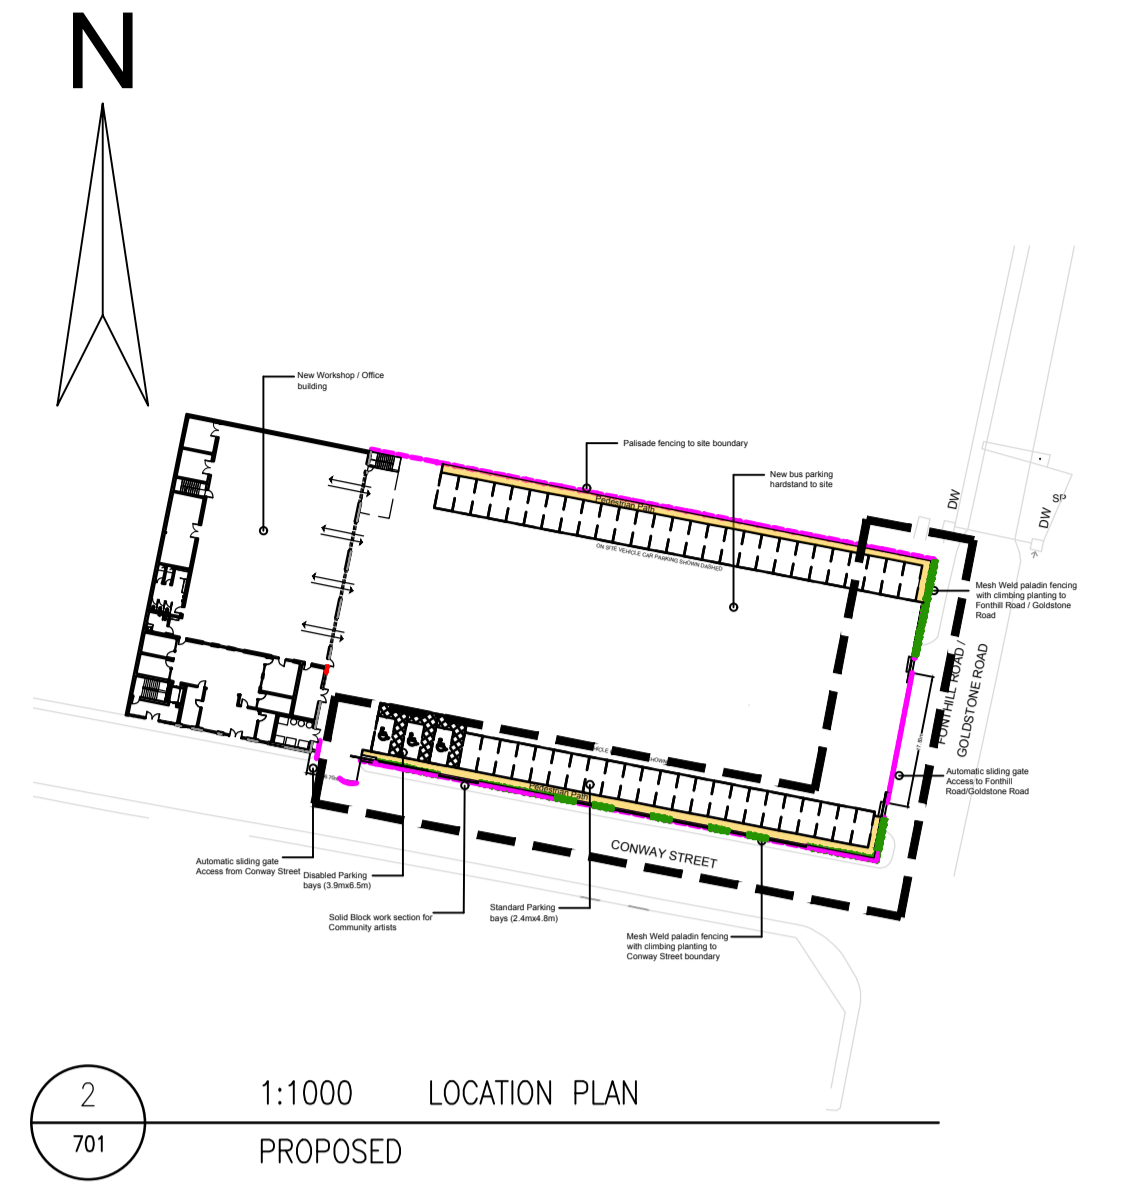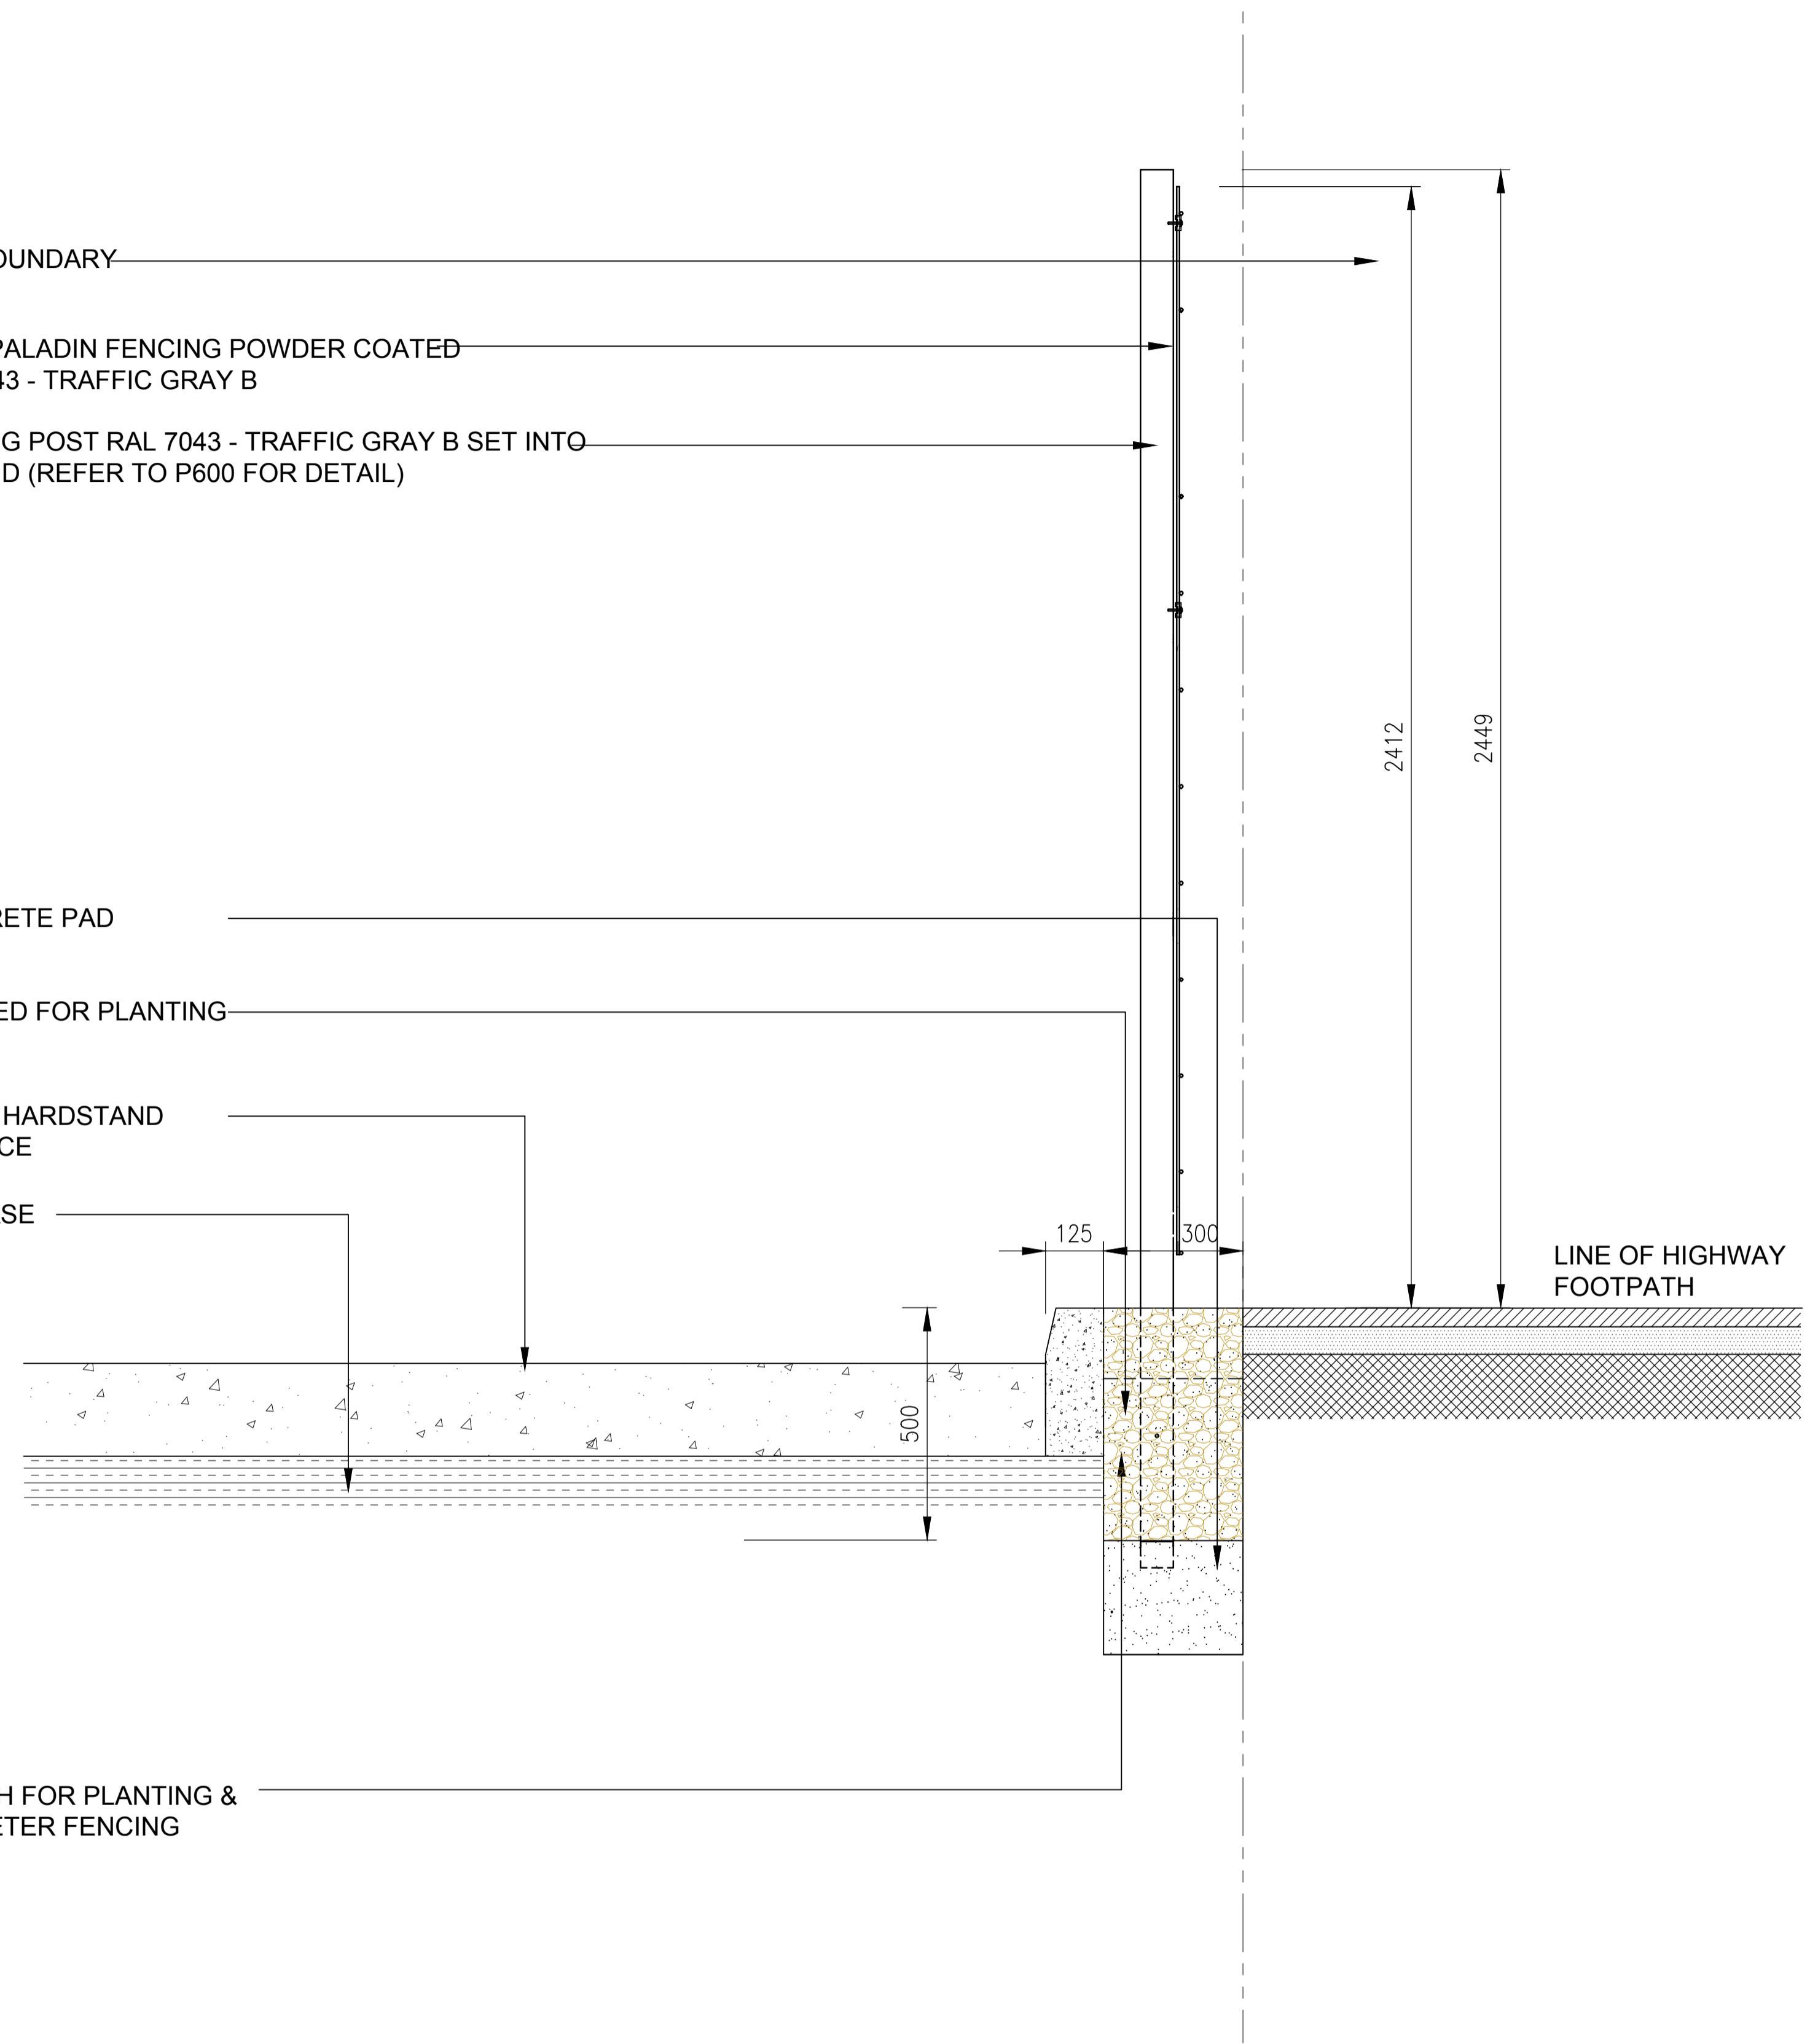

1
701

1:10 BOUNDARY FENCE SECTION
PROPOSED

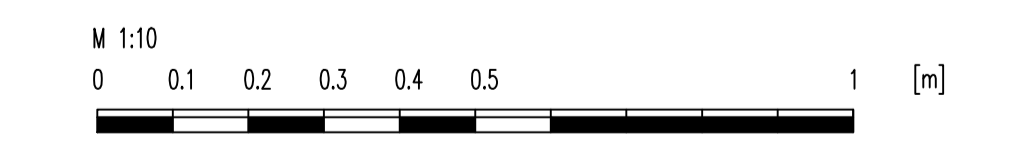

Notes:

Copyright of this drawing remains the property of Atelier iad Ltd and should not be reproduced in full or parts or re-issued without written permission from Atelier iad Ltd

All dimensions shown are in millimetres, unless otherwise stated. Any use of these dimensions, other than for general reference, should be the subject of third party checking on site.

Any work that is carried out on the basis of this drawing should be carried out to all relevant British Standards and associated manufacturer's instructions / recommendations.

Rev: 1
Date: 14.05.21
Description: Scale bar added

Project Number:
20 002
Drawing Number:
P701

Rev: 01
Scale: 1:10@A1
Date: 22.01.2021

Size: A1
Drm By:

Site Address:
CONWAY STREET
HOVE

Title:
PROPOSED
MESH WELD
BOUNDARY FENCING
SECTIONS

