
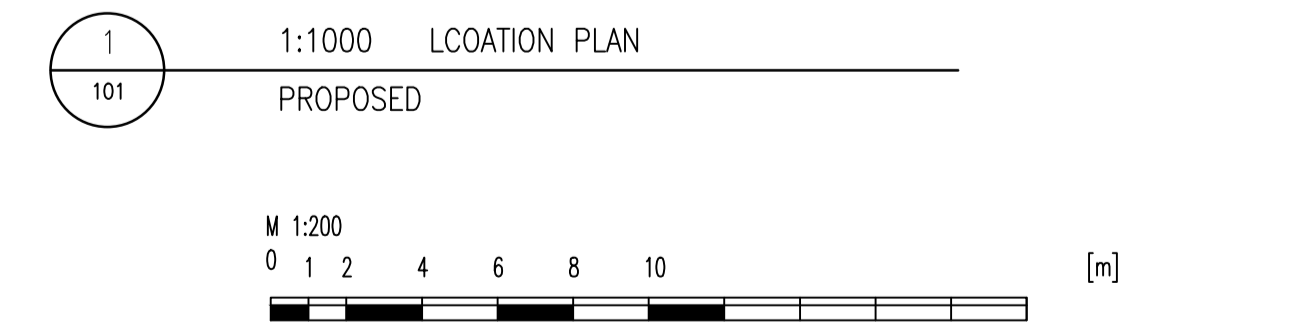
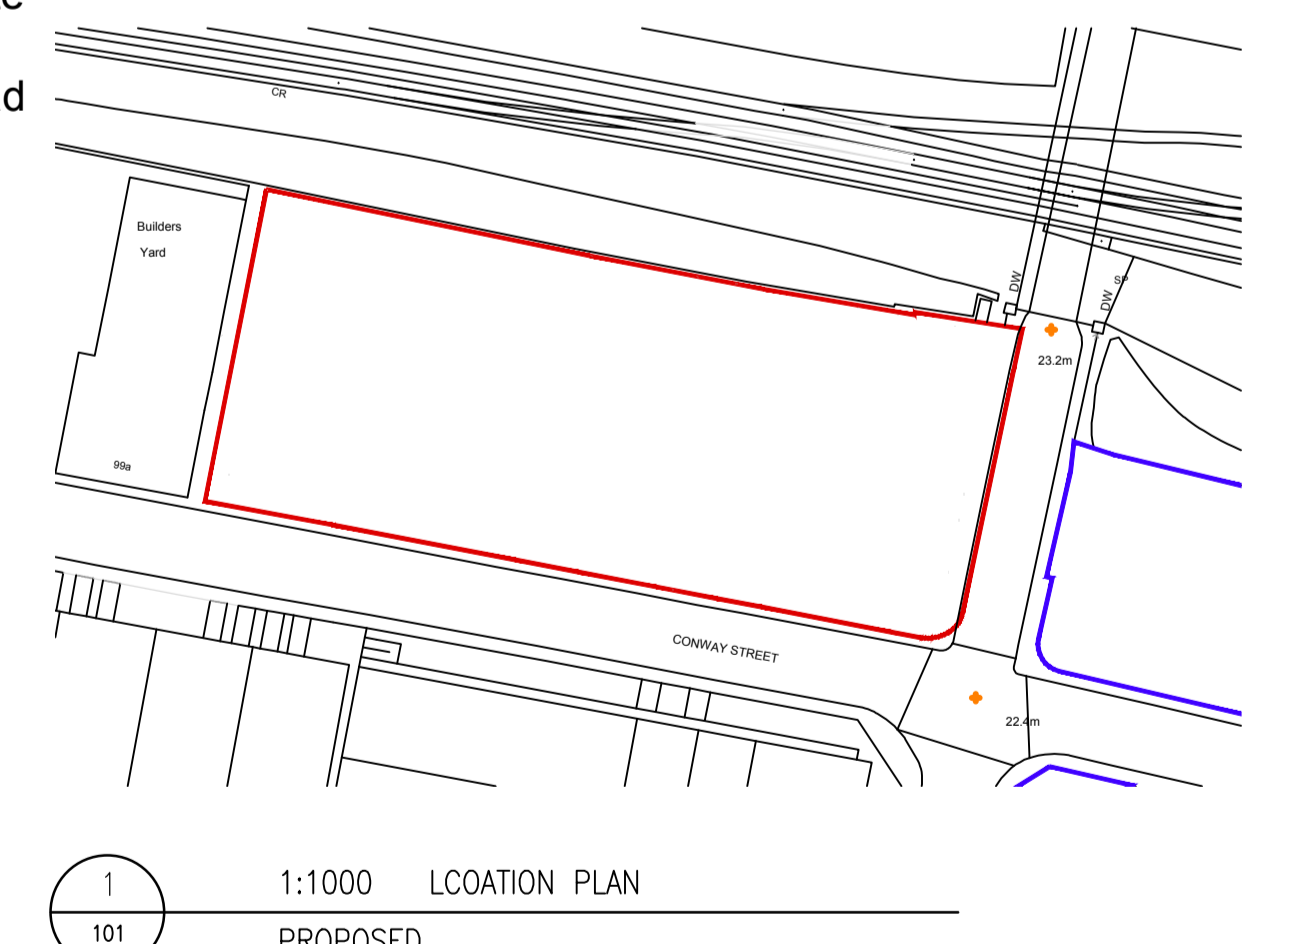


NOTE:
 BUS FOOTPRINT BASE ON
 L10800mm x W3000mm
 750mm BETWEEN BUS WIDTH
 500mm BETWEEN BUS LENGTHS

BUS VEHICLES PARKED	
West Garage	55
West Garage on circulation route	8
Parking on Workshop Bays	4
TOTAL	67

DEVELOPMENT FOOTPRINT	
Site Development Gross Area	4110m ²
Hardstand Area	3096m ²
Proposed Building Grd Level	1014 m ²

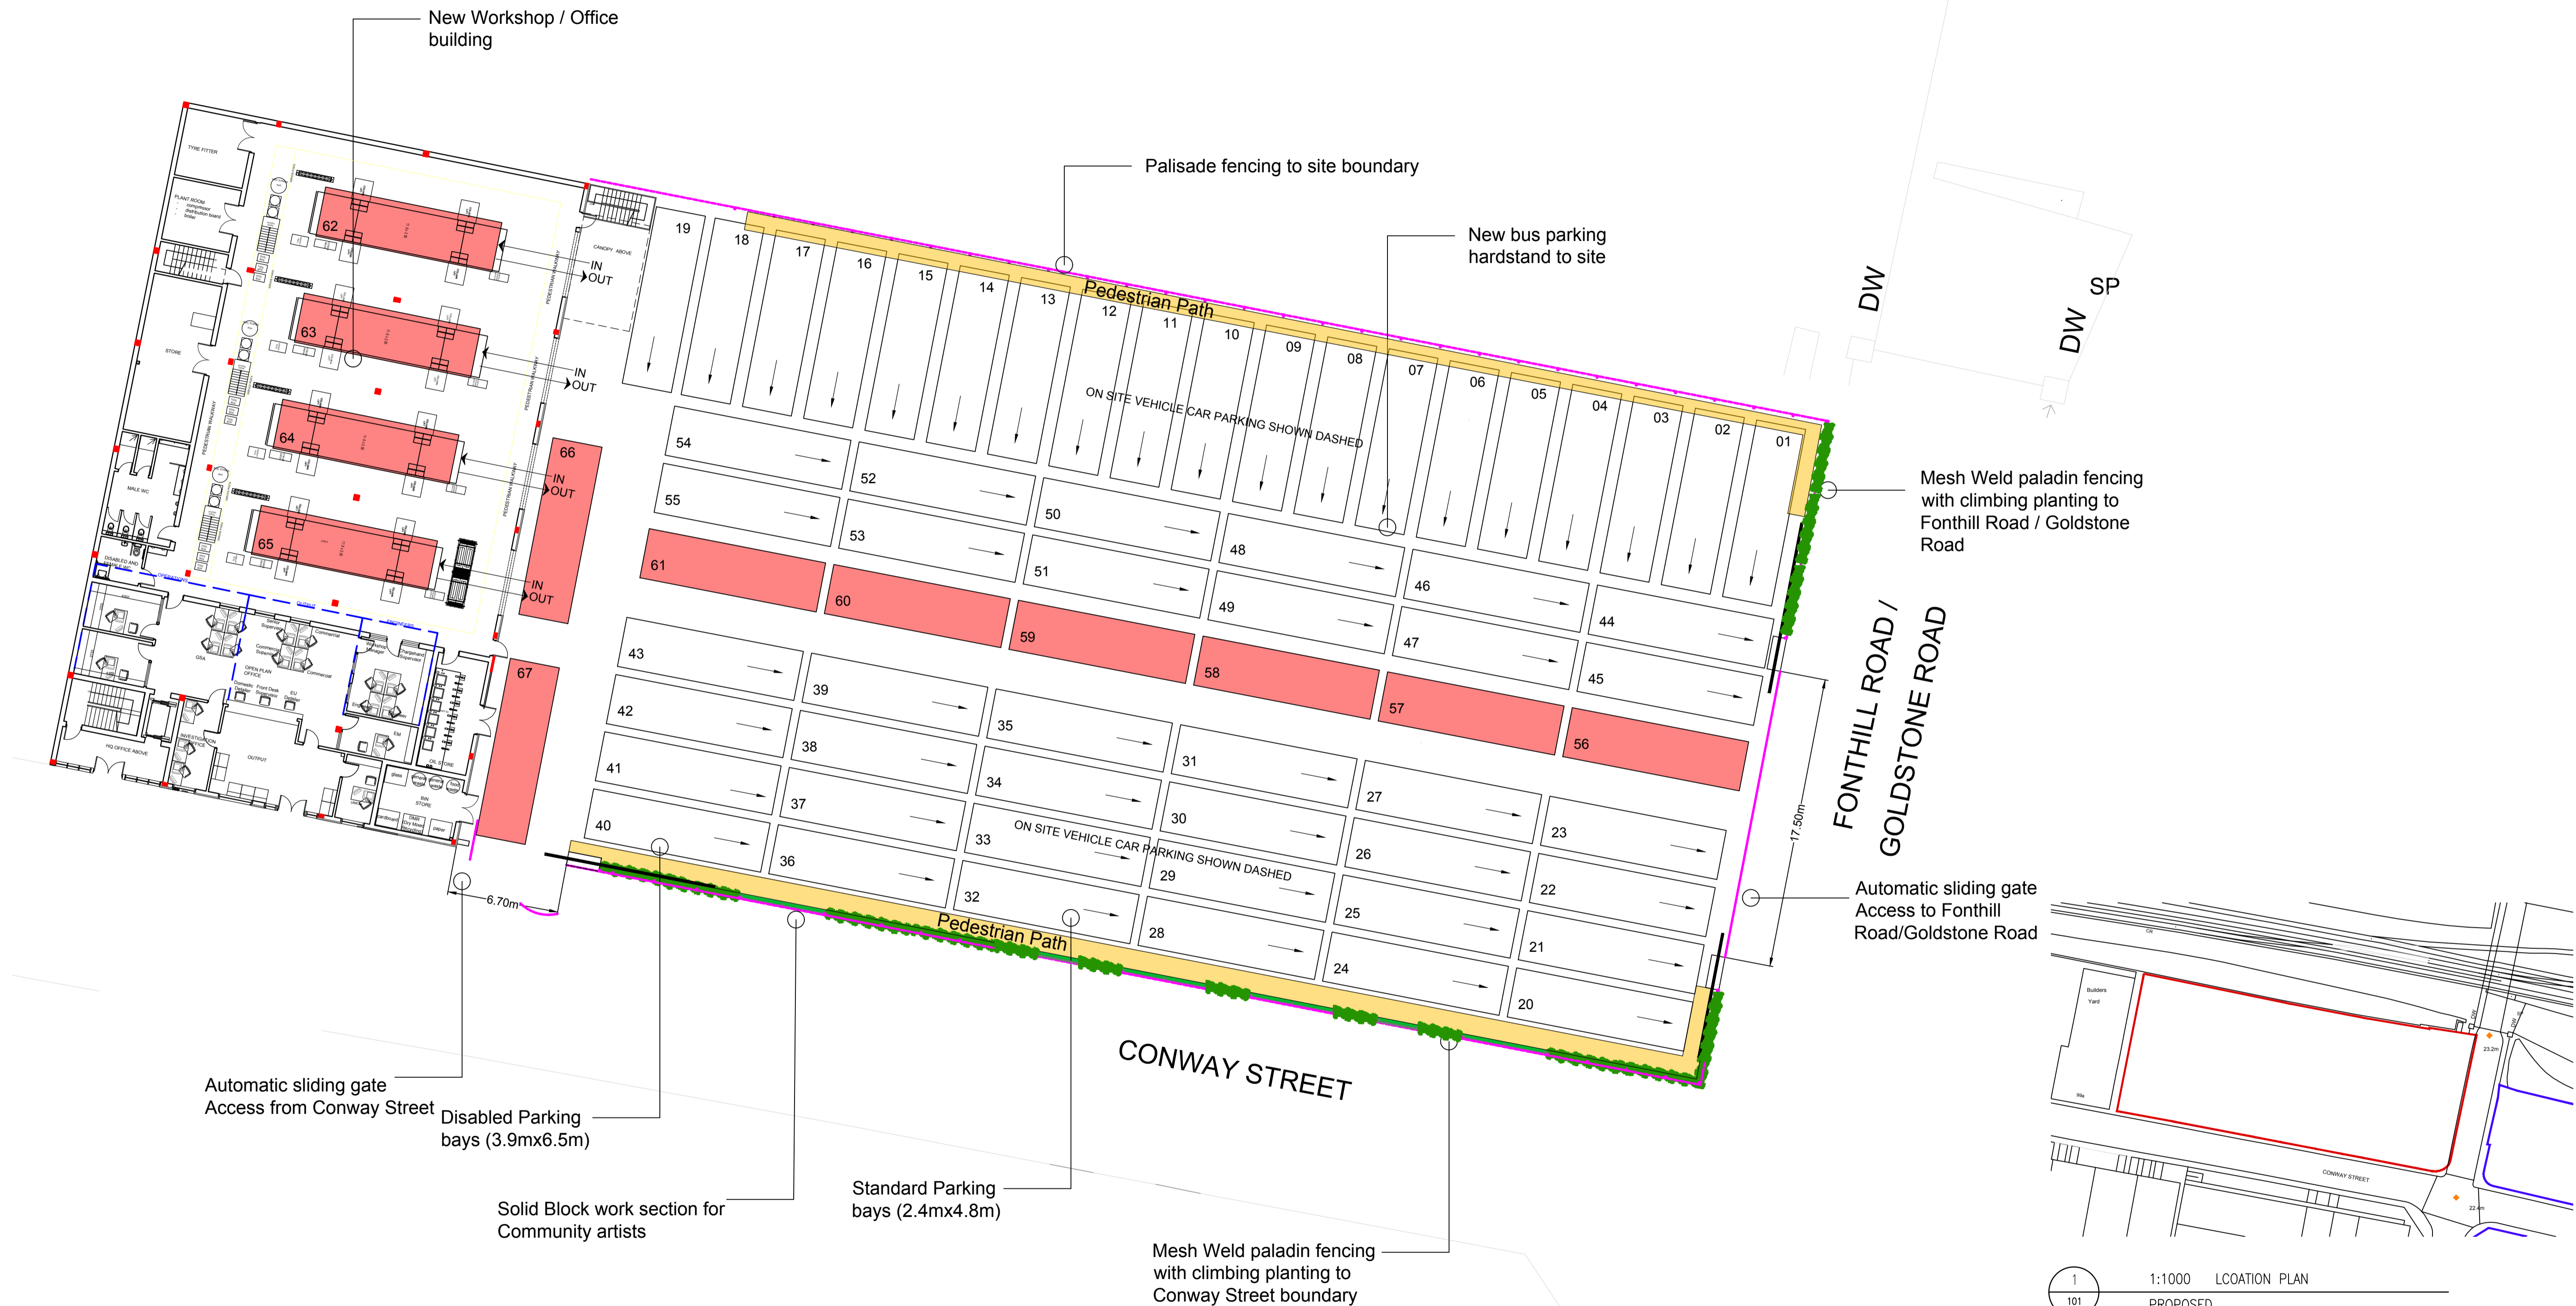

1:200 WEST GARAGE DEVELOPMENT PROPOSED