


INDICATIVE

| KEY: | |
|------|------------------|
| bt | British Telecom |
| cb | Control Box |
| cl | Cover Level |
| ctv | Cable Television |
| dk | Drop Kerb |
| el | Electric |
| ep | Electricity Pole |
| fh | Fire Hydrant |
| gu | Gully |
| gsv | Gas Stop Valve |
| ht | Height |
| ic | Inspection Cover |
| il | Invert Level |
| lp | Land Post |
| lkr | Marker |
| o/h | Overhead |
| pb | Post Box |
| pxg | Prop Crossing |
| np | Name Plate |
| rs | Road Sign |
| sv | Stop Valve |
| tb | Telephone Box |
| tl | Traffic Light |
| tt | Top of Tree |
| th | Threshold |
| tw | Top of Wall |
| utl | Unable to Lift |
| vp | Vent Pipe |
| wm | Water Meter |
| wsv | Water Stop Valve |

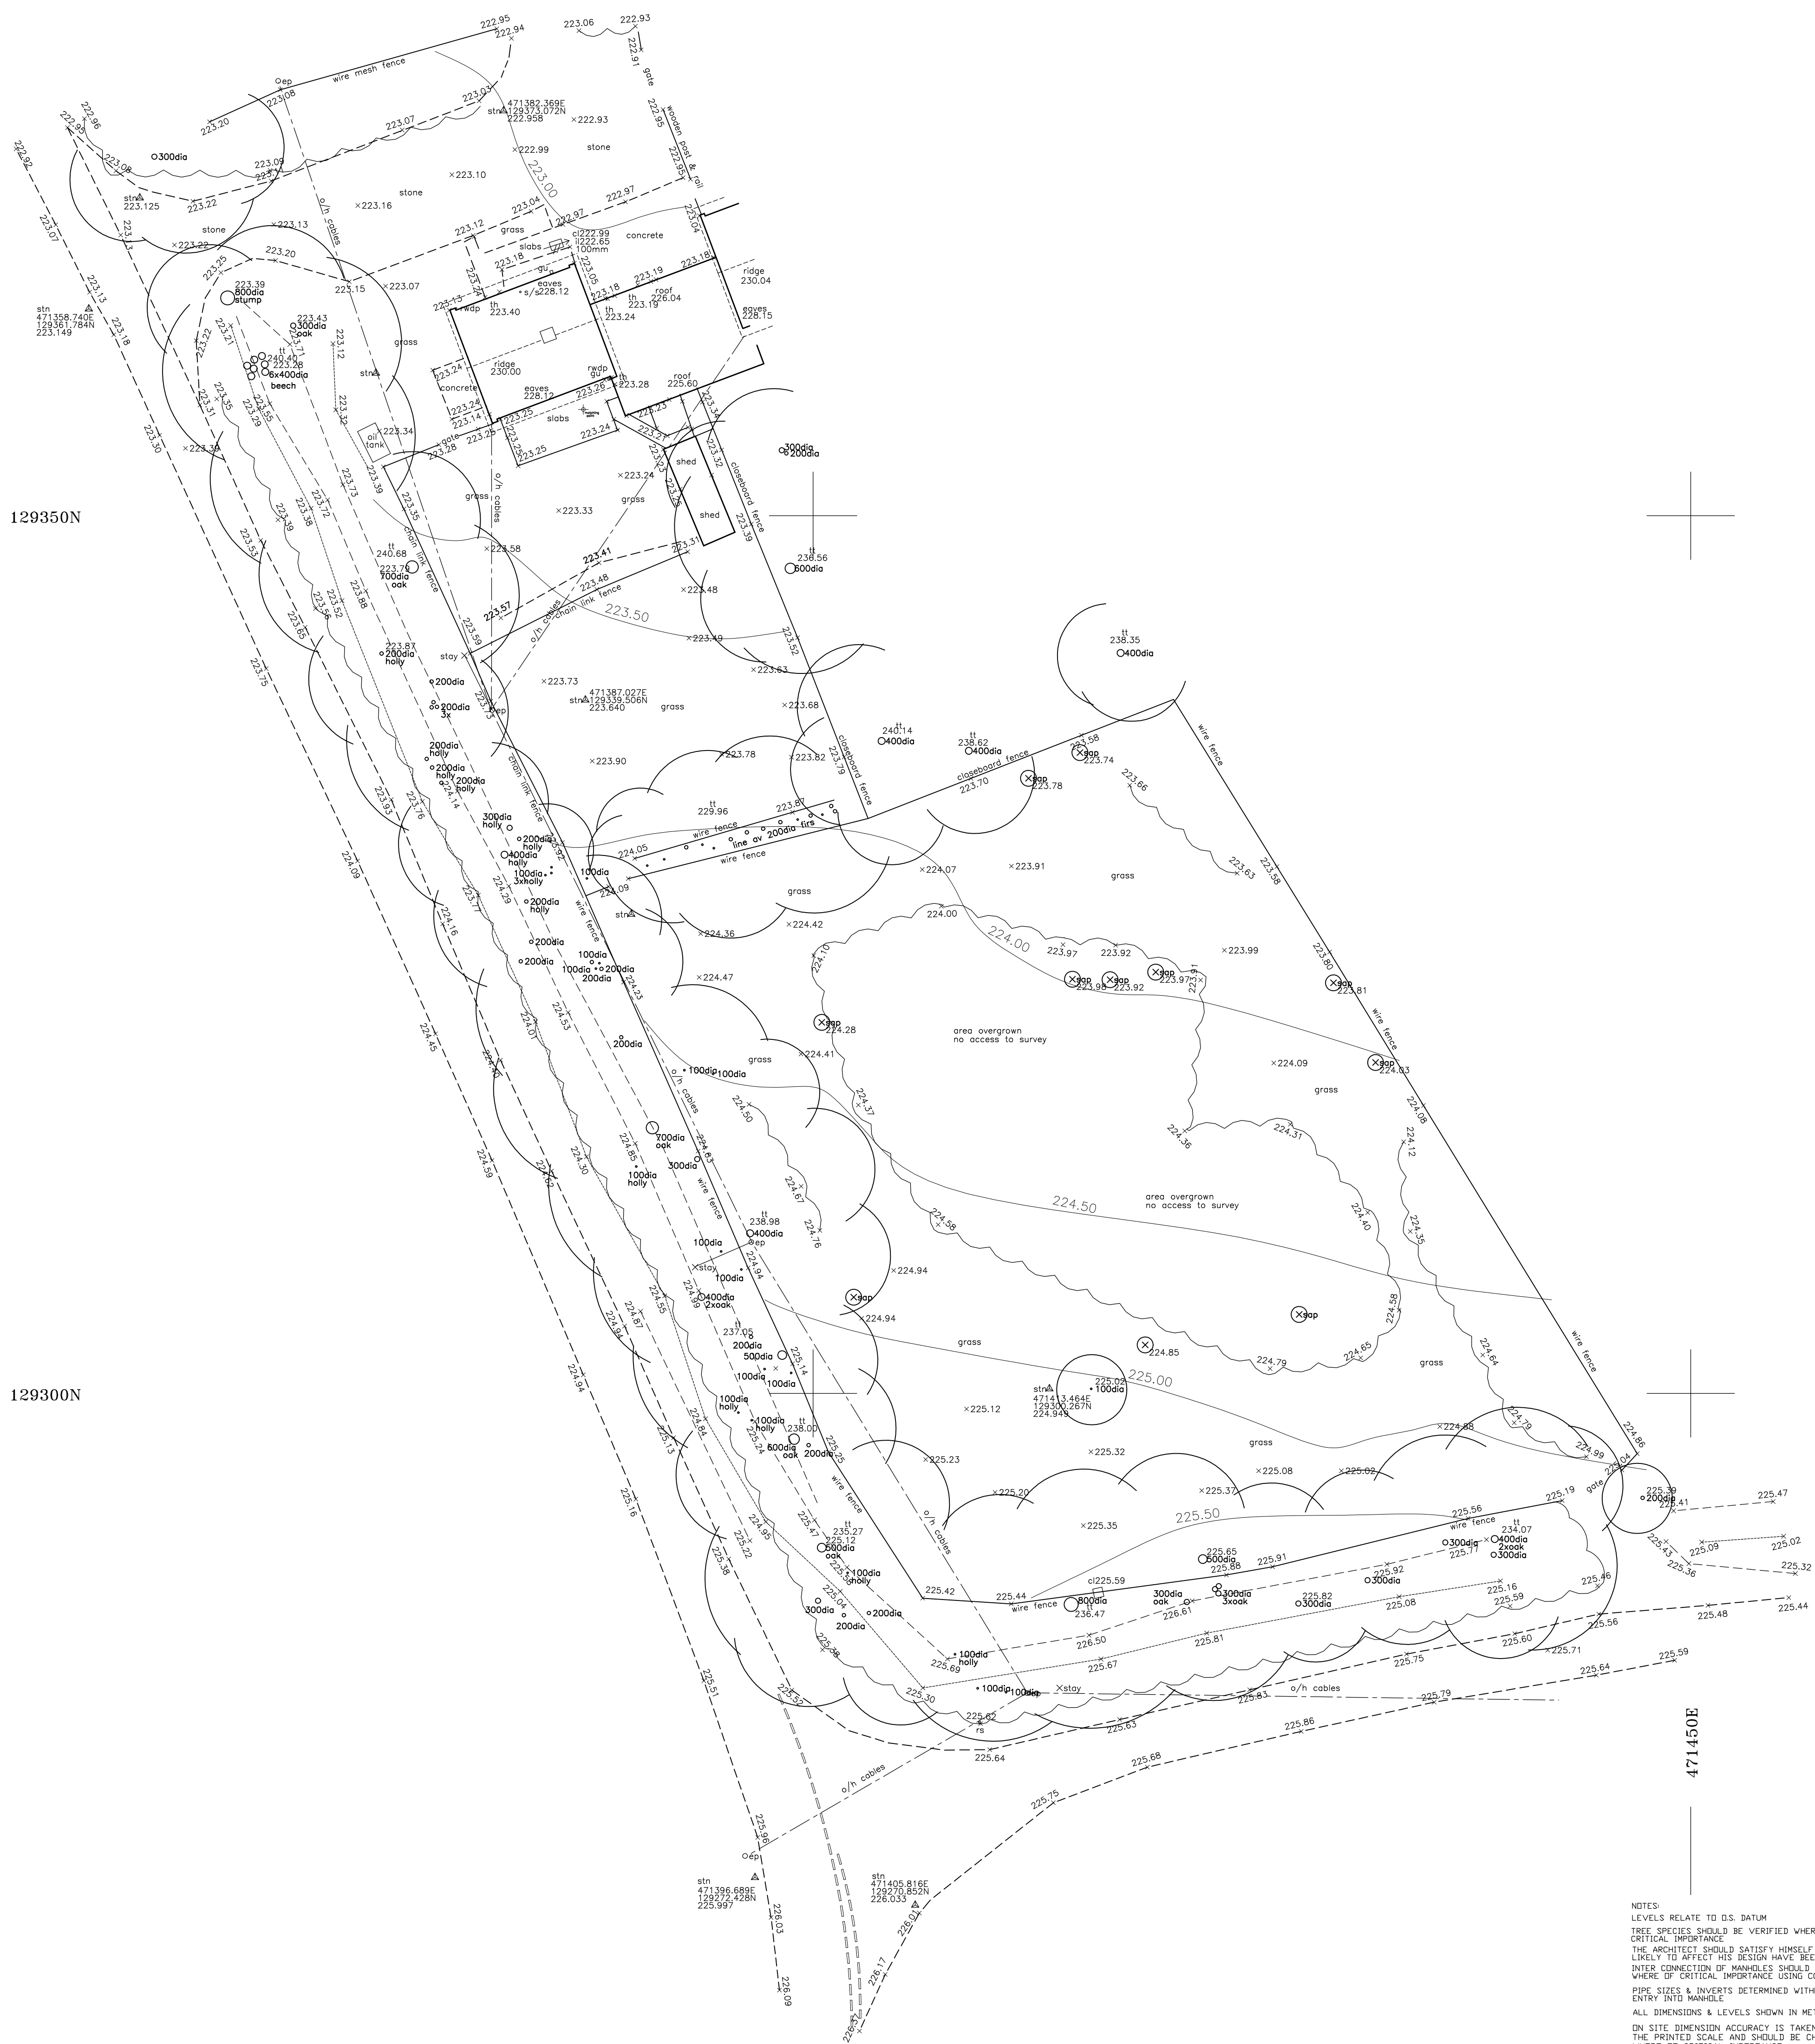

NOTES:
 LEVELS RELATE TO O.S. DATUM
 TREE SPECIES SHOULD BE VERIFIED WHERE OF CRITICAL IMPORTANCE
 THE ARCHITECT SHOULD SATISFY HIMSELF THAT ALL TREE LEVELS TO AFFECT HIS DESIGN HAVE BEEN SHOWN
 INTER CONNECTION OF MANHOLES SHOULD BE VERIFIED WHERE OF CRITICAL IMPORTANCE USING CCTV
 PIPE SIZES & INVERTS DETERMINED WITHOUT ENTRY INTO MANHOLE
 ALL DIMENSIONS & LEVELS SHOWN IN METRES
 ON SITE DIMENSION ACCURACY IS TAKEN RELATIVE TO THE PRINTED SCALE AND SHOULD BE CHECKED ON SITE WHERE OF CRITICAL IMPORTANCE

| | |
|--|---|
| P STUBBINGTON LAND SURVEYS LTD | |
| THE MEAD DURLEY BROOK ROAD DURLEY SOUTHAMPTON HAMPSHIRE SO32 2AR TEL : 023 8060 1876 MOBILE : 07973 348165 EMAIL : PAUL@PSTLANDSURVEYS.COM | |
| CLIENT : | MRS R MOSEY |
| CONTRACT : | 1 WINDMILL FARM COTTAGES MONKEY LANE COLEMORE |
| TITLE : | TOPOGRAPHIC SURVEY |
| SCALE : | 1:200 @A1 |
| DRAWING NO.: | 910B/01 |
| DATE : | MARCH 2021 |
| SURVEYOR : | PS/SD |

