

PROPOSED H3G GPS MODULE MOUNTED AT TOP OF POLE

TOP OF PROPOSED H3G STREET POLE +15.00m AGL (+73.00m AMSL)

C/L OF PROPOSED H3G ANTENNAS +14.32m AGL (+72.32m AMSL)

C/L OF PROPOSED H3G ANTENNAS +12.75m AGL (+70.75m AMSL)

APPROX TREE HEIGHTS +10.0m - 12.0m AGL (+68.0m - 70.0m AMSL)

C/L OF PROPOSED H3G 2No. 0.3m DIA DISHES +9.75m AGL (+67.75m AMSL)

PROPOSED 15.0m HIGH H3G PHASE 8 STREET POLE ON NEW ROOT FOUNDATION

G.L. ±0.00m (+58.0m AMSL)


PROPOSED H3G WRAP-AROUND CABINET BUILT AROUND BASE OF PROPOSED STREET POLE

PROPOSED H3G COMMSCOPE BOWLER CABINET TO BE INSTALLED ON NEW ROOT FOUNDATION

PROPOSED H3G AC TRANSMISSION CABINET TO BE INSTALLED ON NEW ROOT FOUNDATION

PROPOSED H3G ERICSSON 6130 EQUIPMENT CABINET TO BE INSTALLED ON NEW TRANSITION PLINTH FIXED TO NEW ROOT FOUNDATION

PROPOSED SITE ELEVATION A

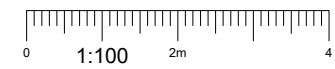

NOTES:

- ALL DIMENSIONS IN MM UNLESS OTHERWISE NOTED.

REV	MODIFICATION	BY	CH	DATE
B	Pole Height Reduced to 15m	MD	GBC	23.02.21
A	Issued for Planning	IMC	SB	17.02.21



Hutchison 3G UK Limited
 Star House, 20 Grenfell Road
 Maidenhead, SL6 1EH
 Tel: 01628 765 000
 Fax: 01628 765 001

H3G Base Station Information line:
 0845 6043000
 Available 8am-8pm Monday to Friday

Design Consultant & Principal Contractor:



Great British Communications
 Lapwing House, Block 3 Forward Point,
 Ton House Lane, Widnes, Cheshire, WAB 0SL
 t. 44 (0)151 420 4128
 www.gbcservices.co.uk

Site Name: **PITMEDDEN ROAD SW**

3UK Cell ID: **ABC12835**

Address:
**PITMEDDEN ROAD
 ABERDEEN
 ABERDEENSHIRE
 AB21 7ES**

Title: **265 PROPOSED SITE ELEVATION**

Project: **H3G UNILATERAL SW**

Purpose of Issue: **PLANNING**

Site ID:
 -

Drawing No: **ABC12835_PLANNING_REV_B** Issue: **B**

100mm

150mm

10mm