


1 Ground Floor Drain Plan  
1 : 100

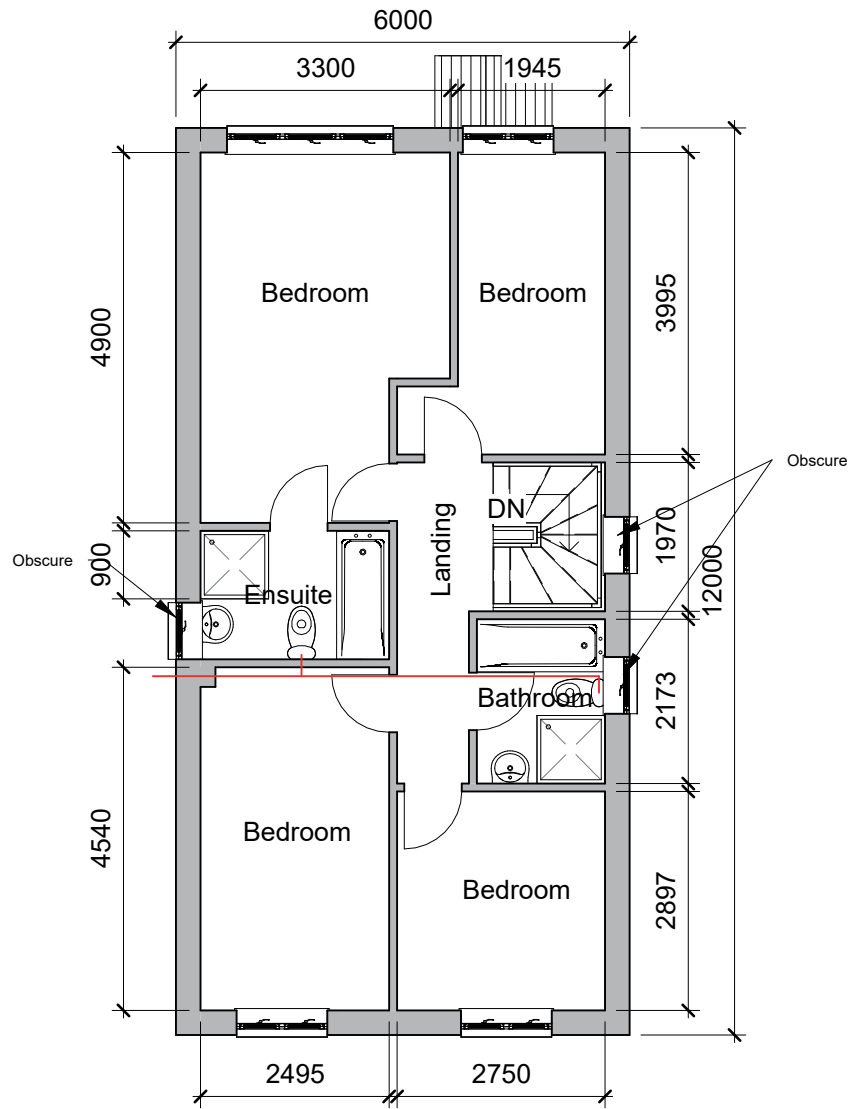

2 First Floor Drain Plan  
1 : 100