



1 Ground Floor
1 : 100

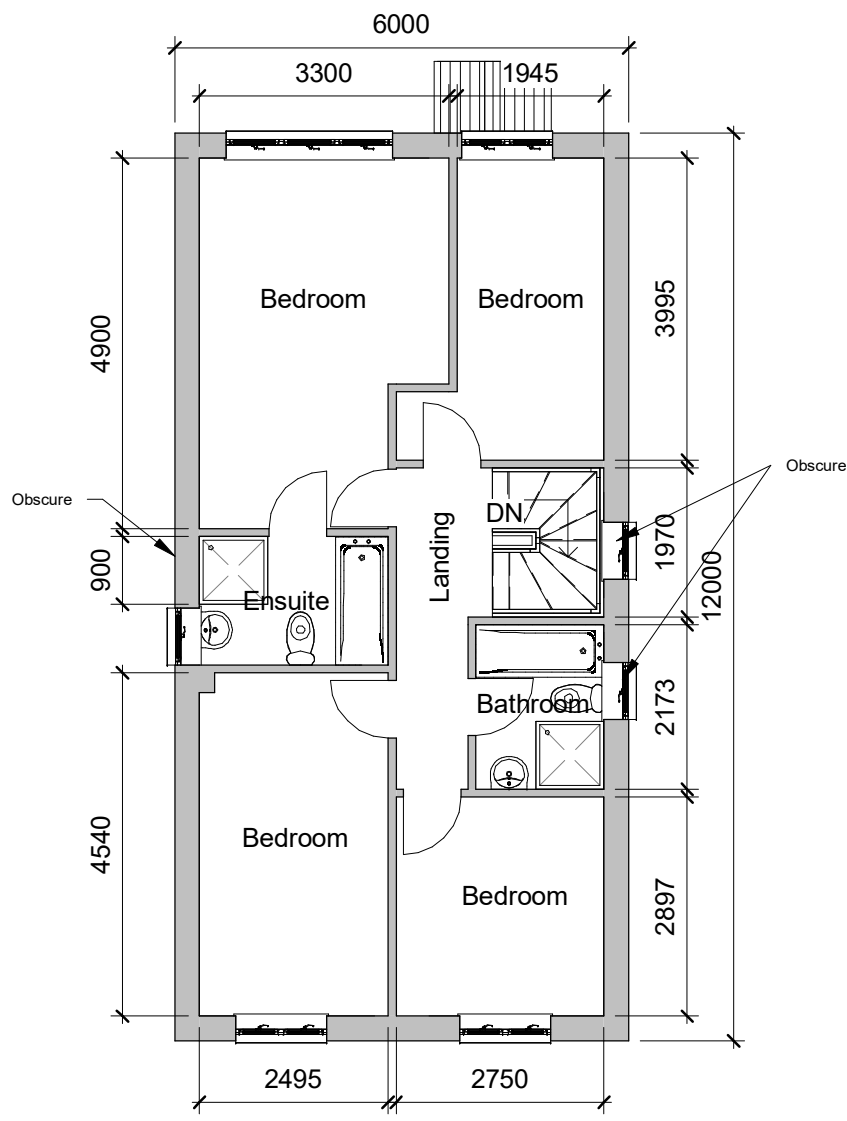

2 First Floor
1 : 100

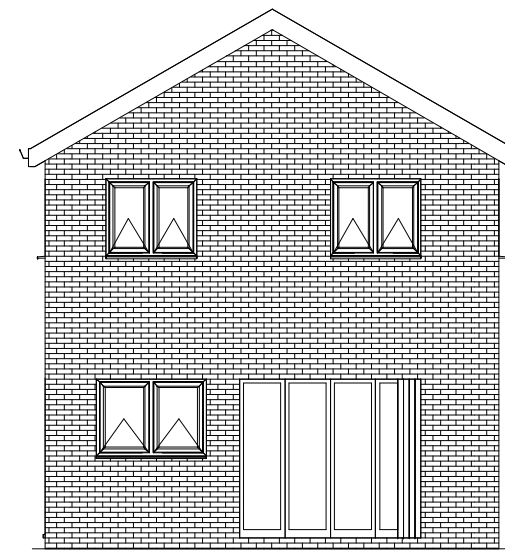


3 Rear Elevation
1 : 100




4 Front Elevation
1 : 100

Proposed Element	Materials and finishes
Roof	Interlocking concrete tiles
Walls	Brick
Doors	Anthracite Grey PVCu
Windows	Anthracite Grey PVCu
Fascias & Soffits	Anthracite Grey PVCu
Gutters & downpipes	Anthracite Grey PVCu
Boundary	Brick Wall

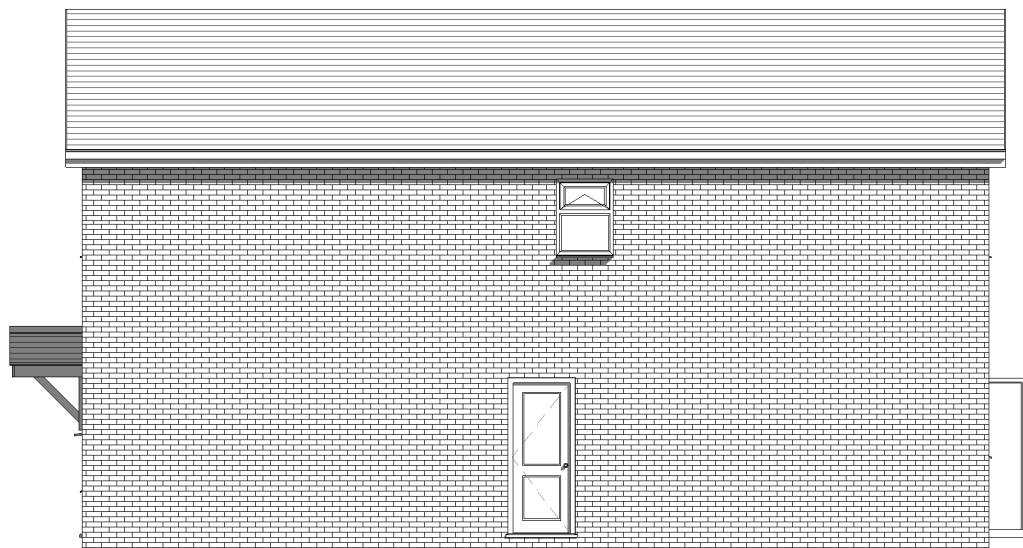

5 Side 1 Elevation
1 : 100

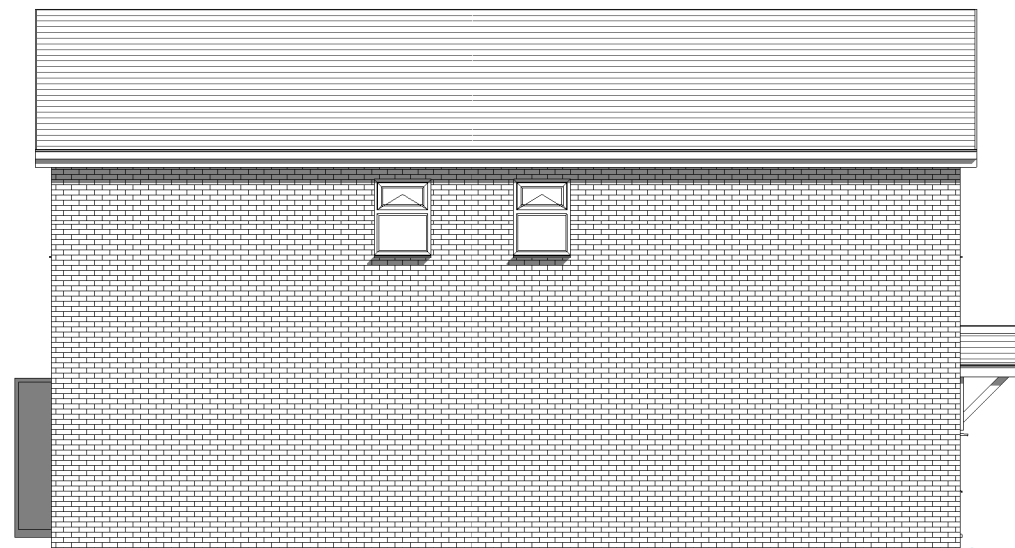

6 Side 2 Elevation
1 : 100

INDIGO DESIGN (Part of 3dcadwales Ltd) 5 Ashlea Drive,
Merthyr Tydfil, CF47 0NY Tele 01685 385746 Mob -
07940913216 Email: philip@3dcadwales.co.uk

This Drawing is Copyright.
Dimensions to be checked
on site and not scaled from
this drawing



PURPOSE OF ISSUE
Planning Approval

DRWAING NUMBER
WR-001

PROJECT
New Dwelling

SHEET
Plans and Elevations

Address
Plot Adjacent - South of 3 Woodland
Rise, Deri, Bargoed. CF81 9JF

Checked by
JH

Drawn by
PH

Scale (@ A3)
1 : 100

Rev No	Description	Date
A	Issue	10/05/2021