

front elevation middle upper window

Dimensions on page 2



Technical detail: 2 - Livingroom 2 - Supply & Fit - Remove & replace


Quantity: 1

☀ Viewed from outside
1.14 M WIDE



2 MTR
HIGH

💡 Viewed from inside

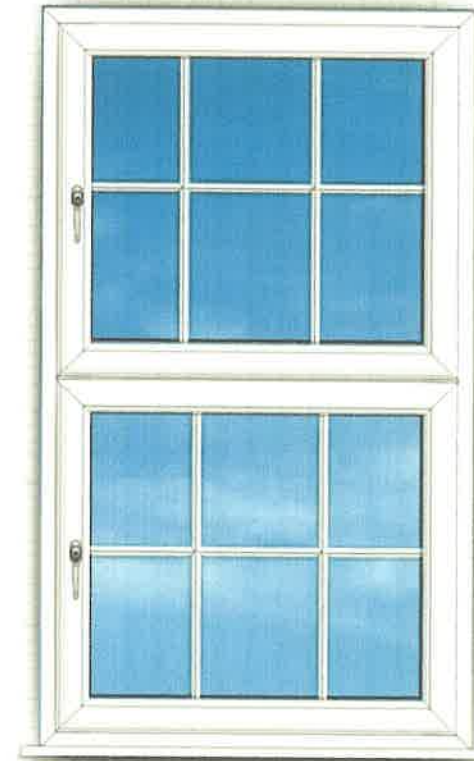

2 MTR
HIGH

Tilt Turn Window

Frame: 77mm Ovolo
Sash: Standard Ovolo
Transom: Slim Ovolo
Bead: Ovolo
Cill: 180mm

Colour: Out: Rosewood, In: Smooth White

Tilt Turn Handle: Satin

1.14 MTR WIDE

Glass: Float low-e argon filled - 20mm Swiss Spacer Black - back to back spacer - Clear