



**DO NOT SCALE FROM THIS DRAWING**  
 ALL DIMENSIONS ARE TO BE CHECKED ON SITE PRIOR TO COMMENCING WORKS ON SITE. DISCREPANCY FOUND BETWEEN INFORMATION GIVEN ON THIS DRAWING AND THAT GIVEN ELSEWHERE OR RECORDED ON SITE SHALL BE NOTIFIED IMMEDIATELY TO THE PROJECT ARCHITECT IN WRITING

No.	Date	Revision Notes

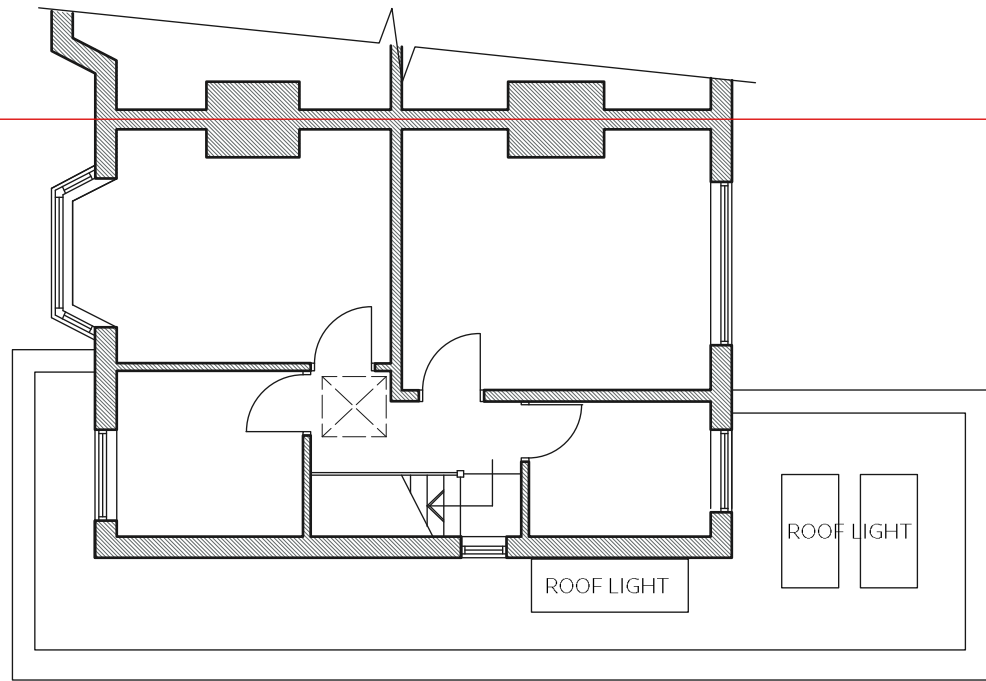

FIRST FLOOR PLAN

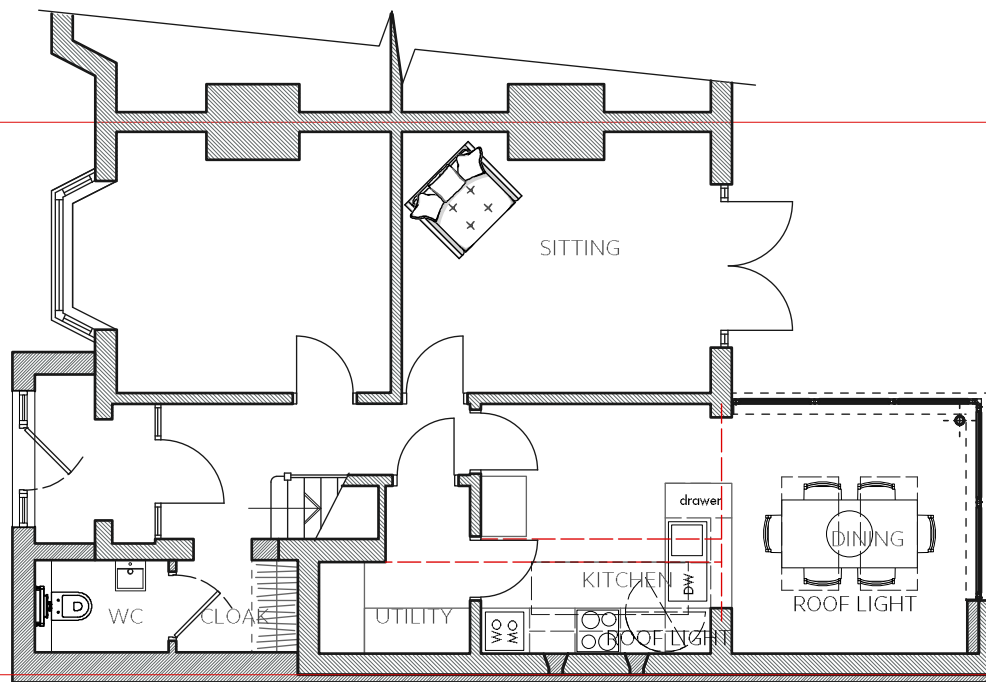

GROUND FLOOR PLAN

**\* wall externally insulated and rendered in alleyway**



21016  
 2 HEATHFIELD RD  
 BRIGHTON LE SANDS  
 L22 6RF  
 FEASIBILITY ISSUE

**Group D Architects**  
 Avenue HQ,  
 4 St Pauls Square  
 Liverpool  
 L3 9SJ

**DWG No:** 21016 (PL) 100 A  
**TITLE:** PROPOSED PLANS  
**DATE:** 2021.04.20  
**SCALE:** 1:1250 / 1:100 @A3  
**DRAWN:** JC