


## GENERAL NOTES

1. Do not scale this drawing. Work to figured dimensions only.
2. If in doubt - ask.
3. This drawing is to be read in conjunction with the accompanying Building Regulations Specification and Calculations ref: SPEC-01, and is to comply with all relevant Building Regulation Requirements.
4. This drawing is to be read in conjunction with the relevant Engineers drawings, specifications and calculations.

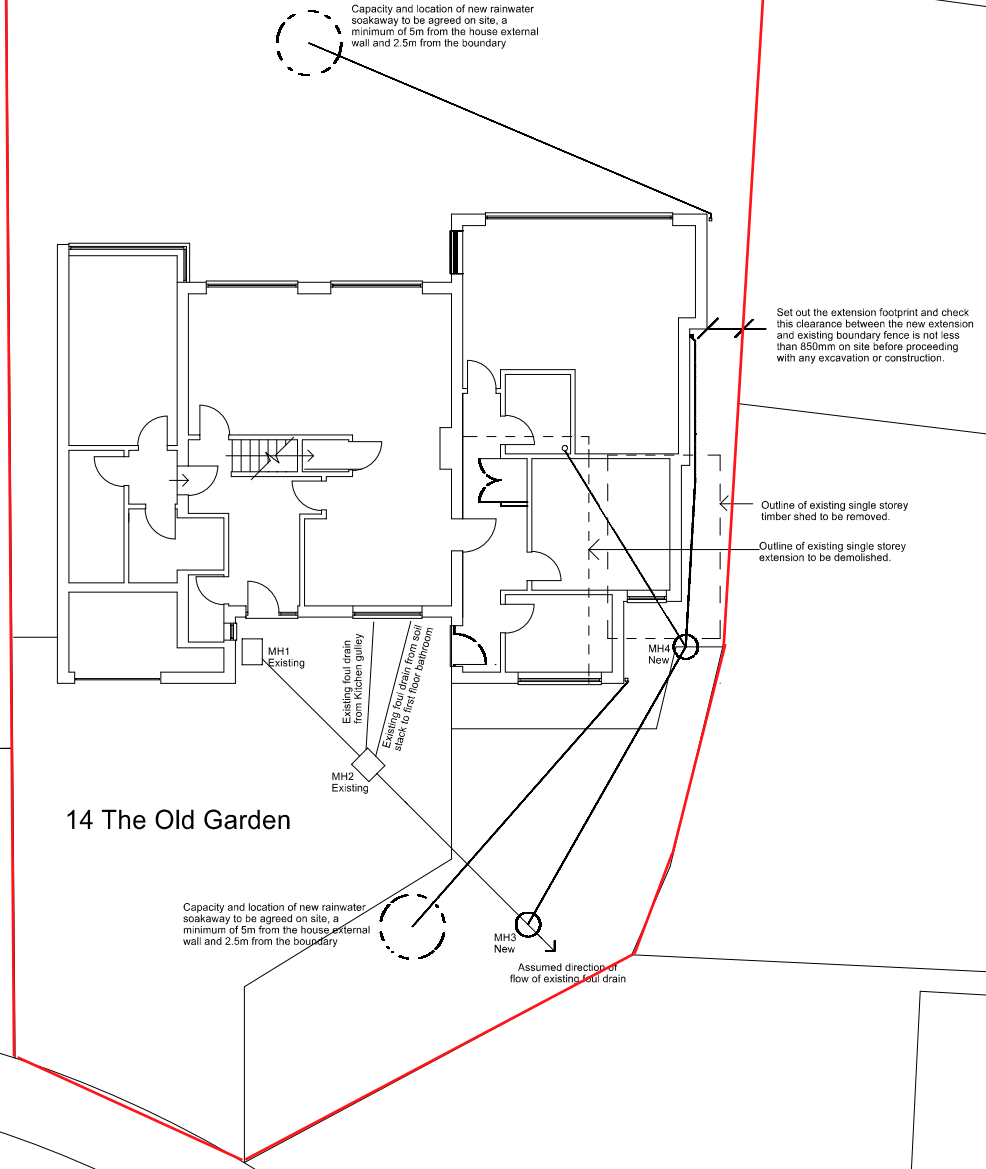

14 The Old Garden

Pavement

The Old Garden


Pavement

Rev B - Apr 2021 Notes Added  
Rev A - Dec 2020 Planning Submission

200-01 Block Plan - Rev B


14, The Old Garden, Chipstead,  
Sevenoaks. TN13 2RJ

1:200 @ A4

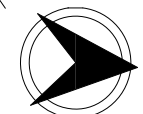

NORTH

0m 5m 10m 15m

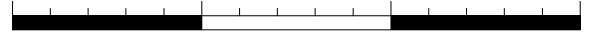

Scale