


Figured dimensions to be followed, do not scale off this drawing.
 All dimensions and levels to be checked on site by Contractor and site dimensions to be his responsibility.
 Drawing errors and omissions to be reported to the Designer.
 This drawing is to be read in conjunction with all relevant consultants and/or specialist contractors' drawings and documents. Any variations or discrepancies are to be reported to the Designer before works commence.
 This drawing is to be used for the purpose of Planning and Building Control Approval only.


Amendments

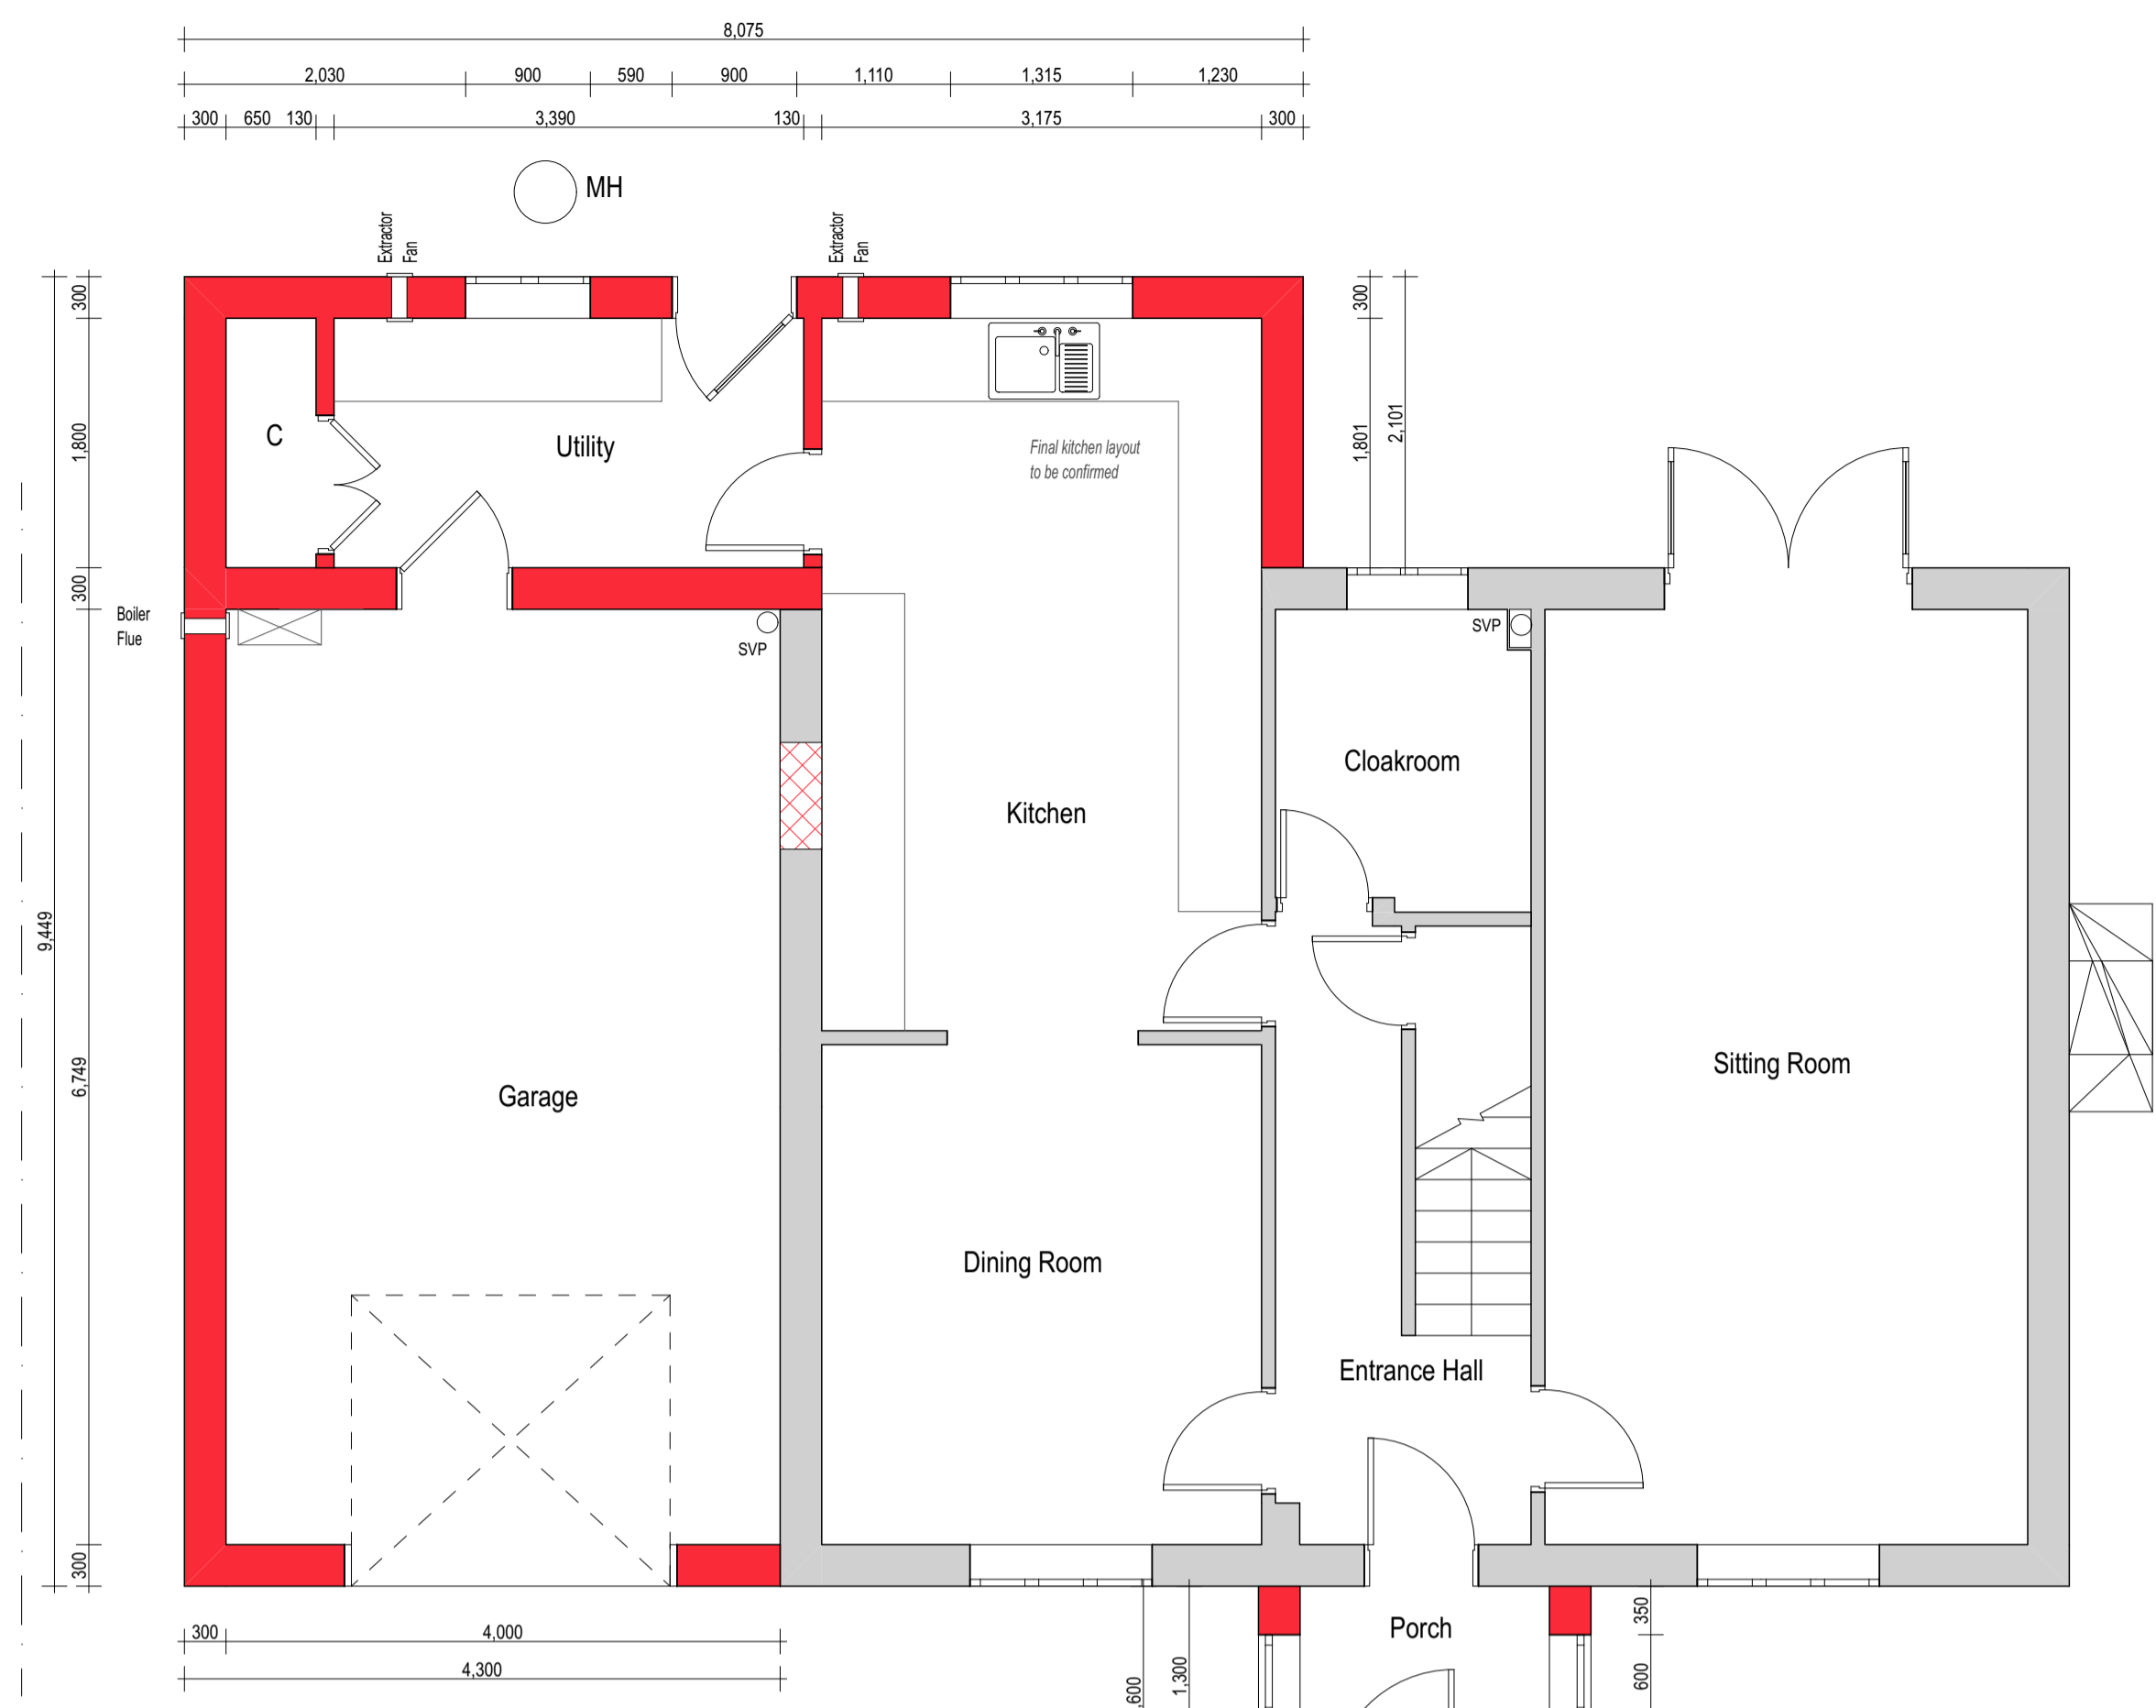


Proposed GF Layout
 Scale: 1:50



Proposed FF Layout
 Scale: 1:50

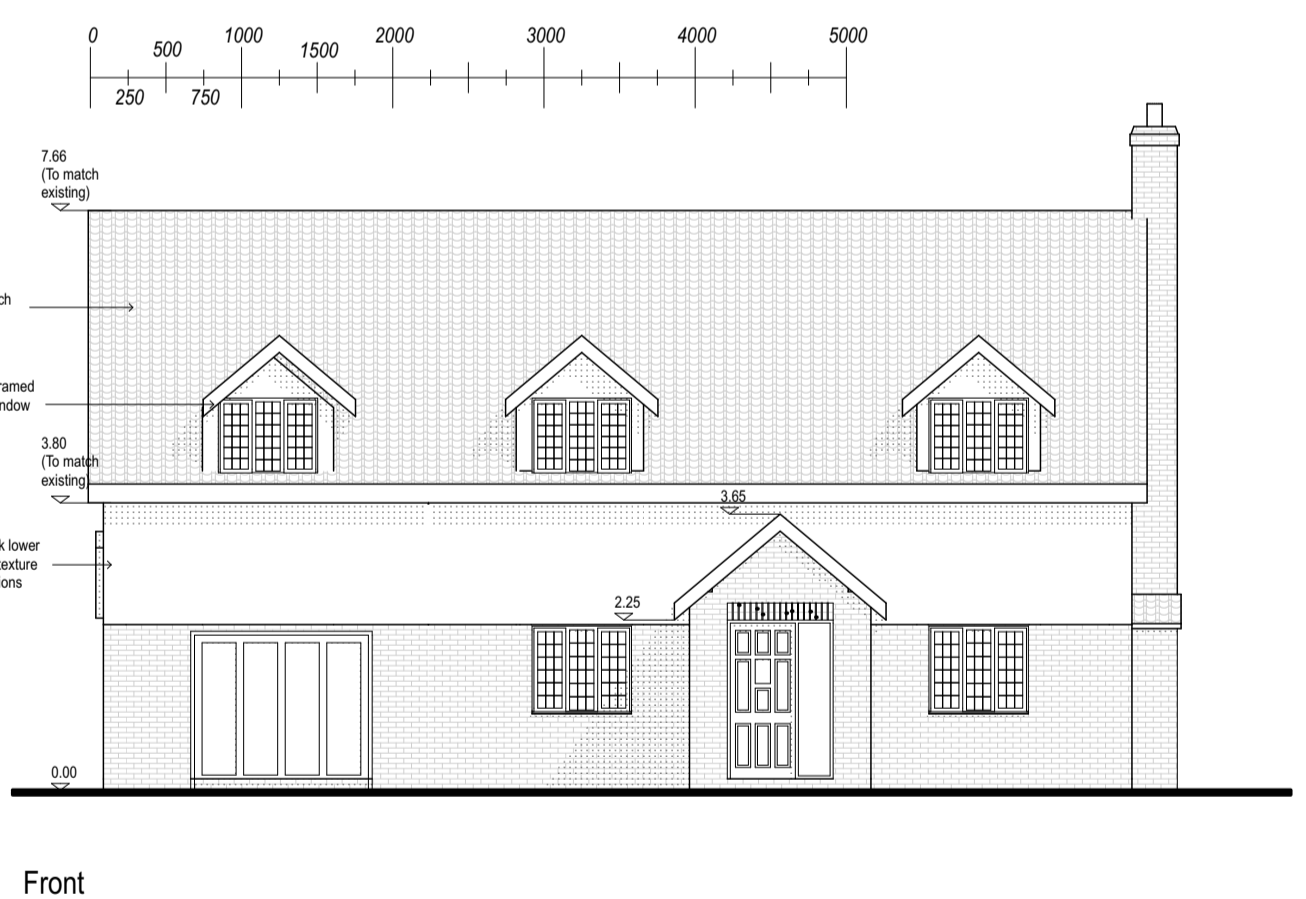


Front

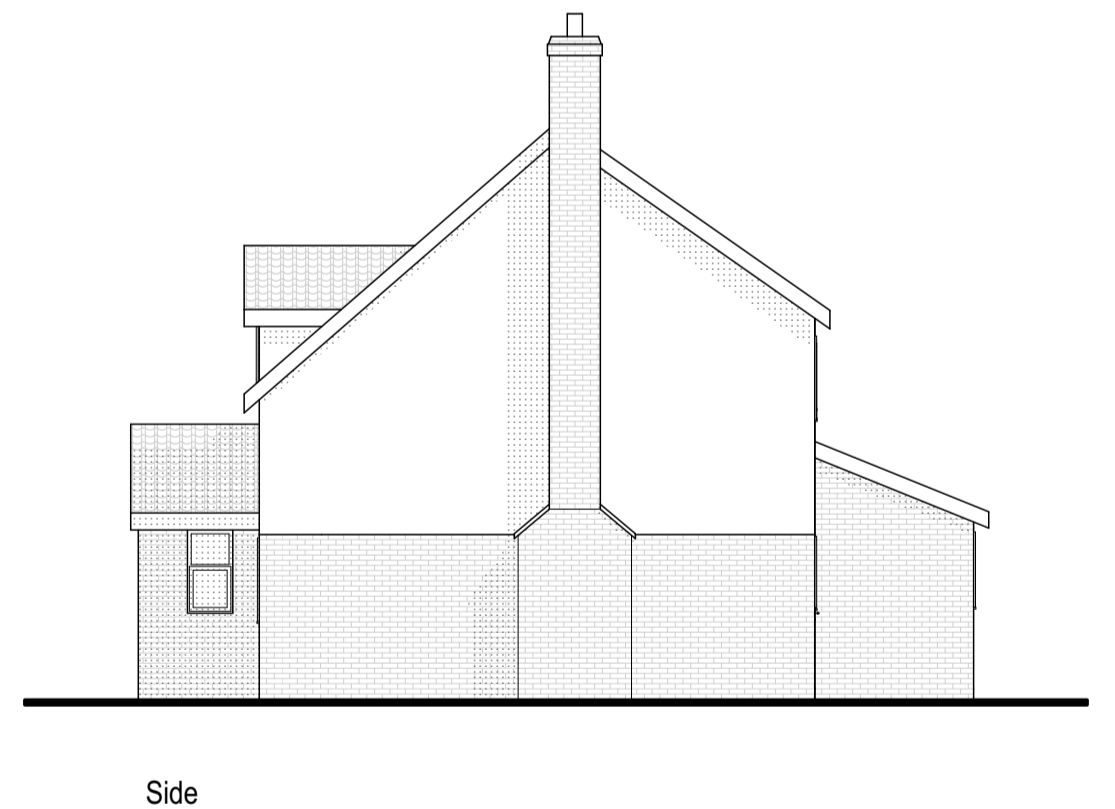

Side





Rear

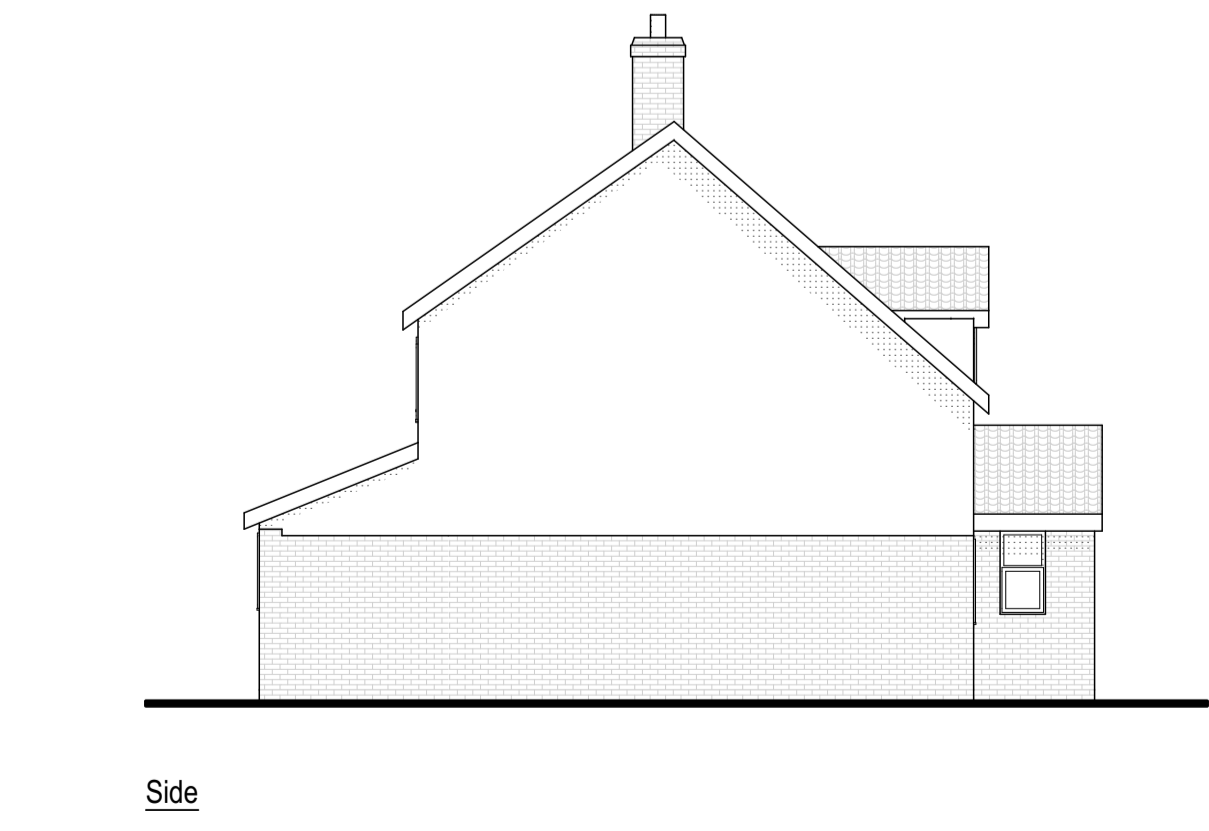

Side

Proposed Elevations
 Scale: 1:100

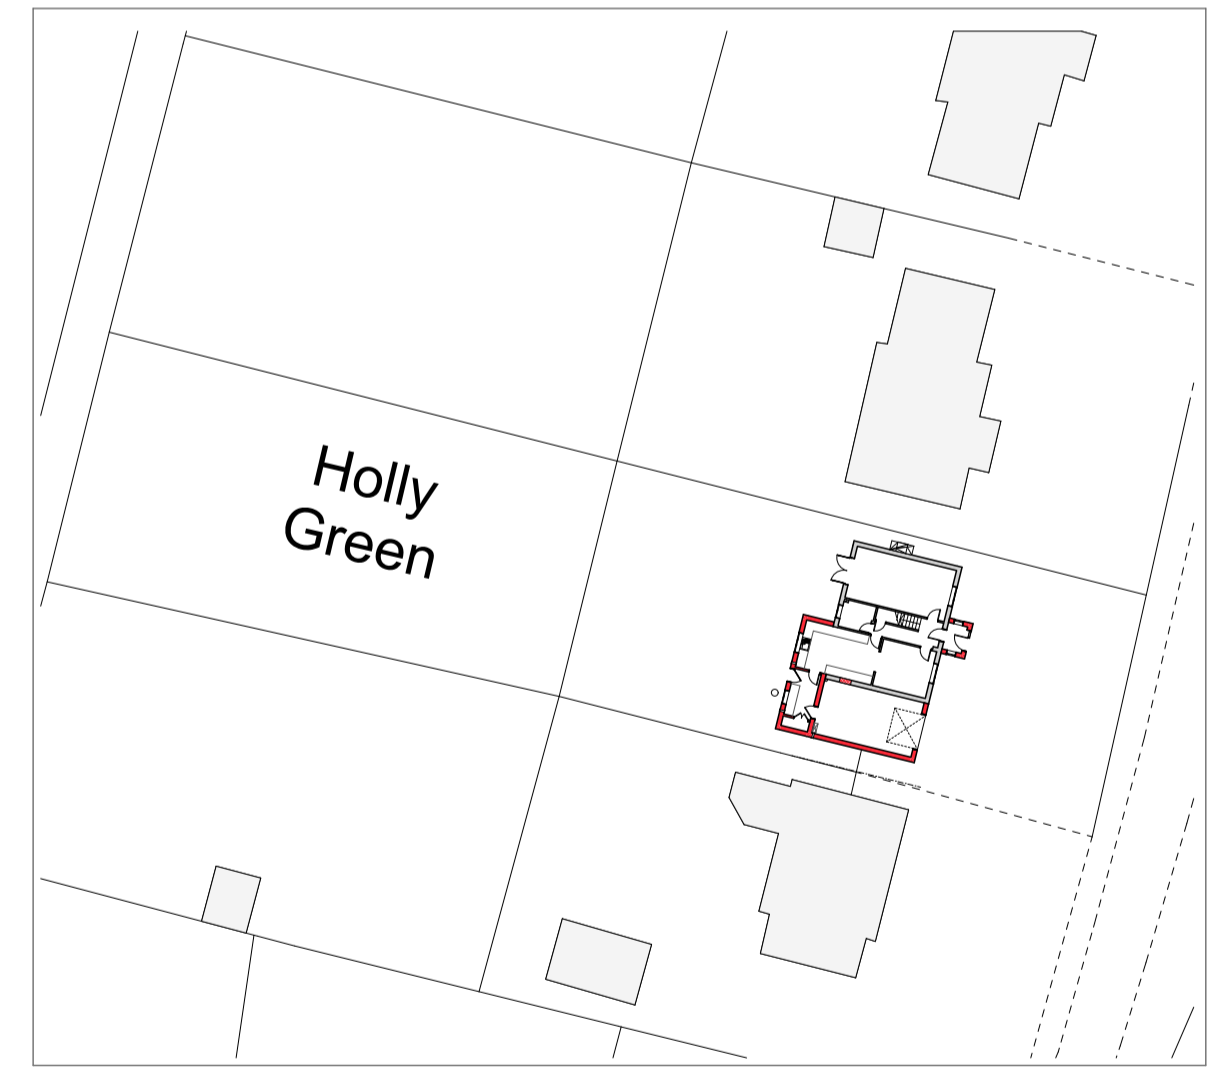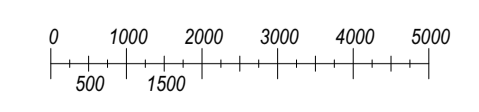

Proposed Site & Block Plan
 Scale: 1:500



Concept Visuals
 Scale: NTS



Site Location: 2 Holly Green
 Mickfield
 IP14 5LH

Job Title: Side & Rear Extensions

Client:

Drawing Name: PROPOSED LAYOUTS AND ELEVATIONS

PLANNING

Drawn by: AL Date: 26.04.21
 Checked by: Date:

Drawing Scale: 1:50, 100 At A1 Size

Layout ID: 20-018-PL-02 Status: Revision