


THIS DRAWING IS COPYRIGHT. IT MAY NOT BE PRINTED, DUPLICATED, COPIED OR ISSUED WITHOUT THE EXPRESS WRITTEN CONSENT OF ADW DESIGN GROUP. THE COPYRIGHT & INTELLECTUAL PROPERTY RIGHTS ARE OWNED & RETAINED BY ADW DESIGN GROUP

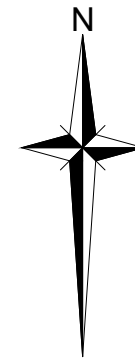

Note: All separating fences and rear garden/amenity areas to have 2.0 meter high closed boarded timber fence.



P3	17/08/20	ADW	Garden fence annotation added
P2	31/10/19	ADW	Varied to C.I. of 29/10/19
P1	15/10/19	ADW	Preliminary issue
ISSUE/DATE	DRAWN	REVISION	

client  
**MR & MRS SPENCER**

job  
**WRINGWORTHY COTTAGES MORVAL**

drawing  
**SITE PLAN AS PROPOSED**

**ADW Design Group**  
chartered architects

Winstone Beacon  
Trematon  
Saltash  
Cornwall  
PL12 4RU  
Tel: 0333 1230 400  
E-mail: admin@adwdesigngroup.co.uk

scale 1:500	drawn ADW
date OCTOBER 2019	checked
CAD ref 2019.12-02	original size A2
drwg.no. <b>2019/12- 03P3</b>	



Approx. position of exg septic tank

Amenity Land

Piggery

Games Barn

Implement Barn

Ancillary Barn

Garden

8-Manor Cottage

Garden

7-Mowhay Cottage

Garden

6. Apple Cottage

Garden

Garden

Garden (4)

Garden

4- Millers

5- Horseshoe

Garden

3- Granary

Garden

2- Weavers

1- Little

Bin/Rec. St.

Garden

Exg. drive

Wringworthy House

Cornerways

A 387

Exg. drive access